

APPENDIX A

ILLUSTRATIVE MASTER PLAN




Area of S278 works →


August 2013
RRS007 / 10 / A
1:5000@A0



RUGBY RADIO STATION

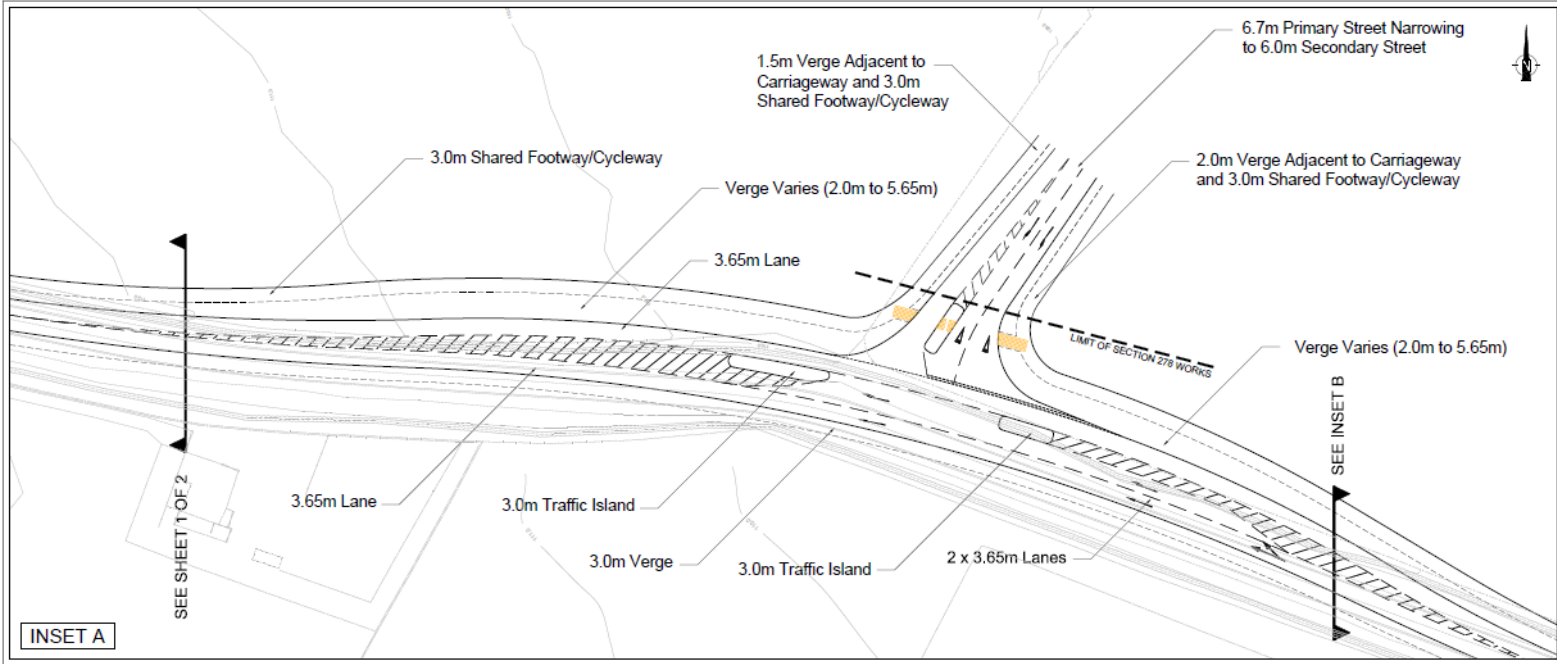

INSET A

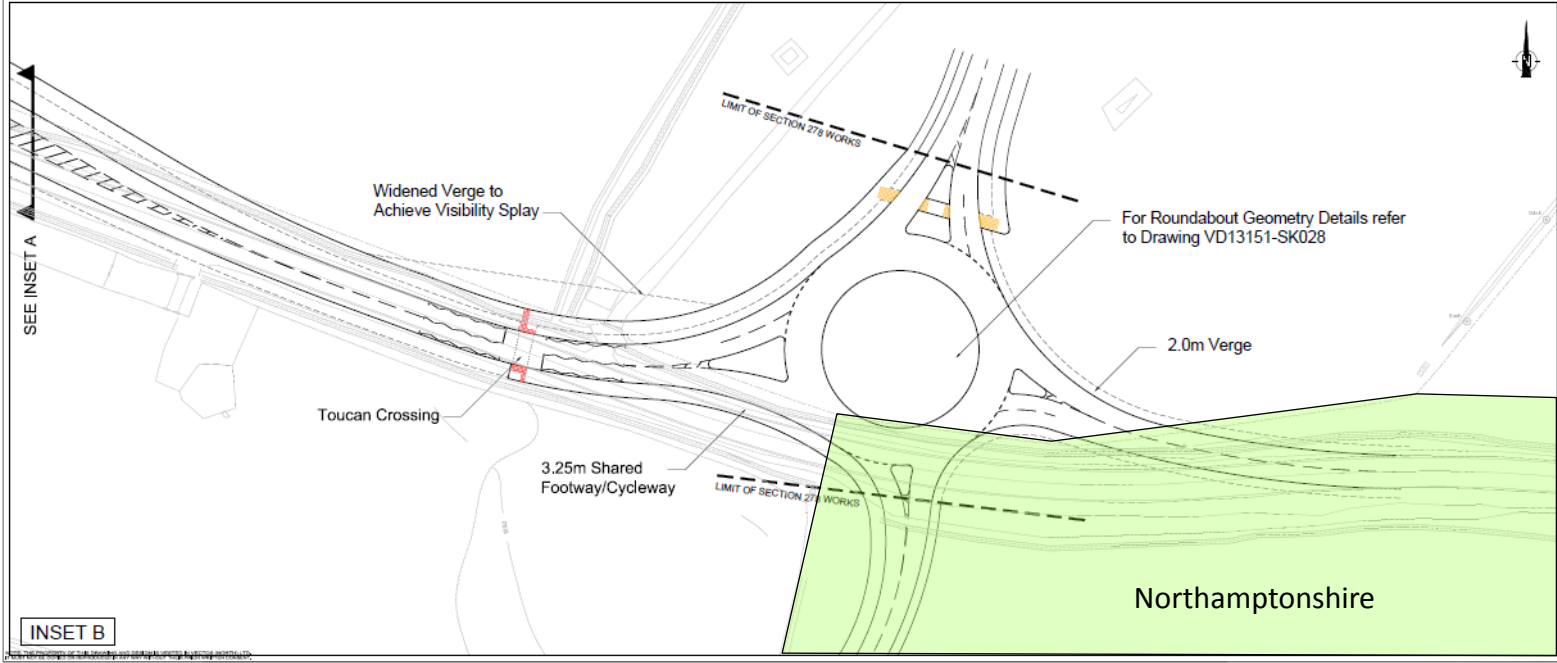

INSET B

Notes:

APPENDIX B

BY	Design prepared as per Craig Tully (MCC) email to Steve Hales on 20/1/14	AH	SR	13/1/14
APP	A10 south kerbline realigned to meet existing verges	AH	SR	20/12/14
REV	REVISED	REVISED	REVISED	REVISED

Client: Rugby Radio Station Limited Partnership

Project: Rugby Radio Station Key Phase 1

Drawn Title: Section 278 Works
General Arrangement
Sheet 2 of 2

Scale: 1:500 @ A1

DRAWN	AH	CHECKED	SR	DATE	Date
-------	----	---------	----	------	------

Northamptonshire

Oxford Place, 61 Oxford Street, Manchester M1 6EQ
t: 0161 228 1008 e: manchester@vectors.co.uk

Drawing Number: VD14210-278-100-2

Sheet: B