


NOTE
 Ramp up length = 1500
 Flat top length = 2800
 Ramp down length = 1500

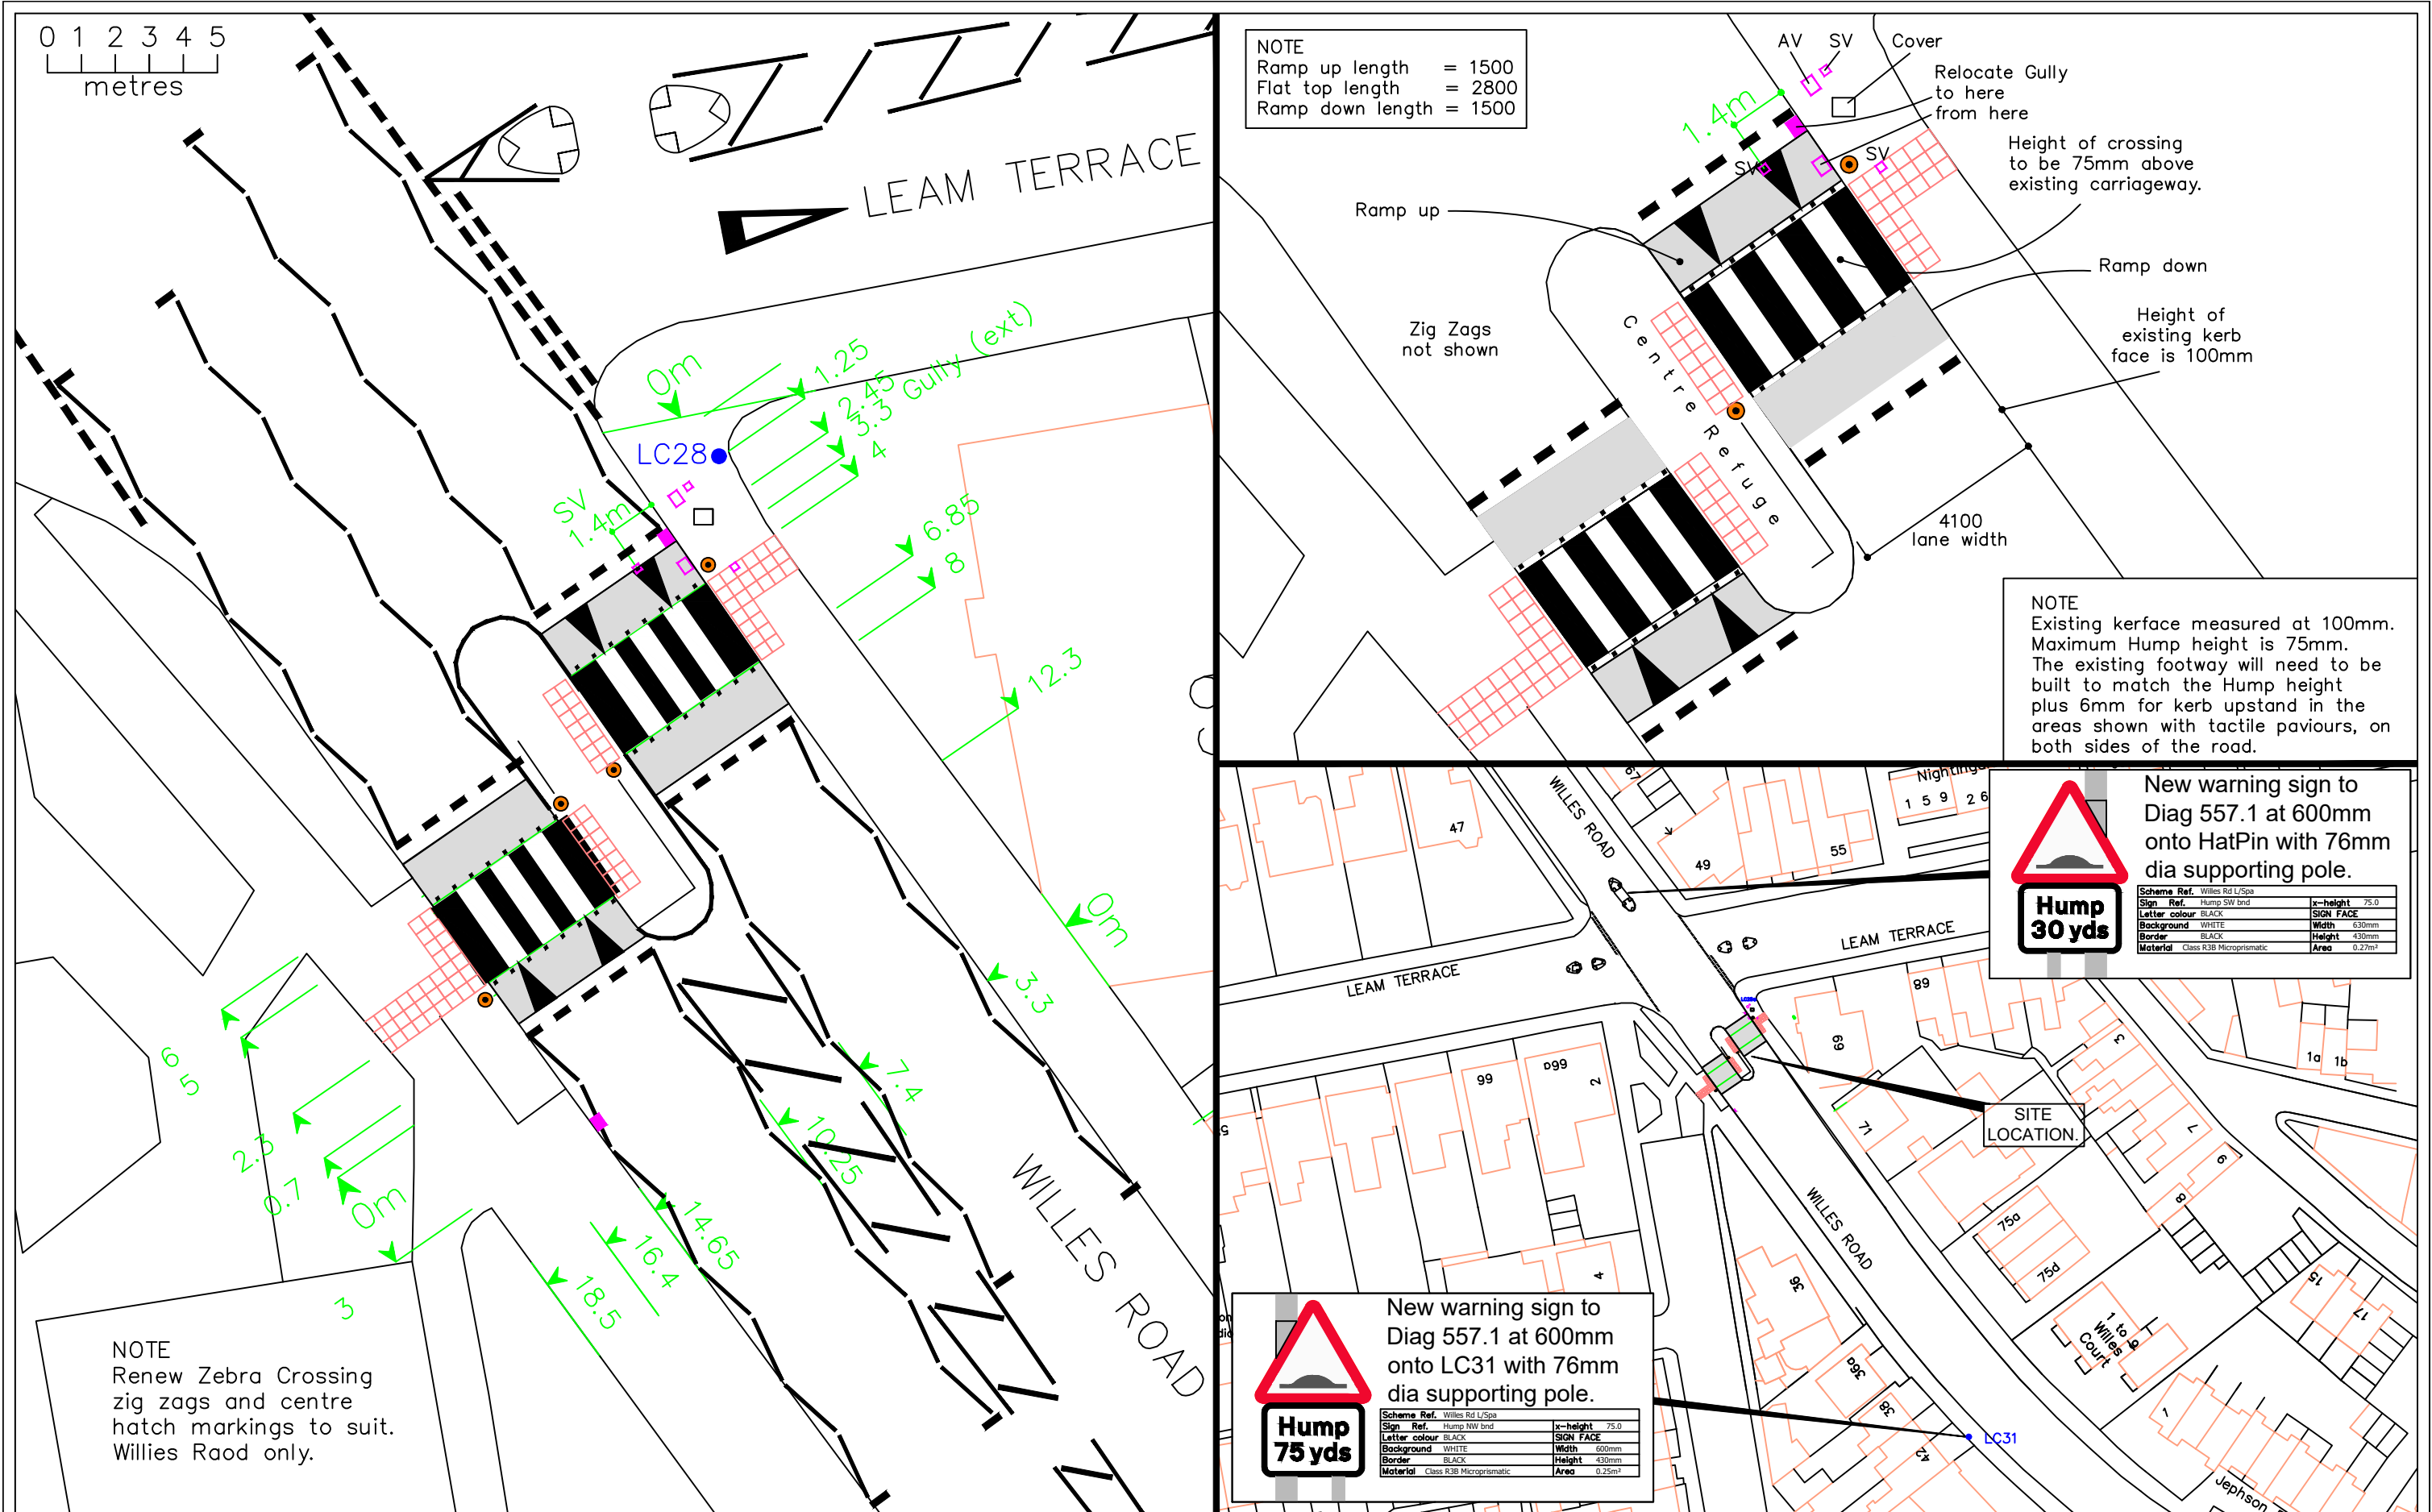

NOTE
 Existing kerface measured at 100mm.
 Maximum Hump height is 75mm.
 The existing footway will need to be built to match the Hump height plus 6mm for kerb upstand in the areas shown with tactile paviers, on both sides of the road.

New warning sign to Diag 557.1 at 600mm onto HatPin with 76mm dia supporting pole.

Scheme Ref.	Willes Rd L/Spa	x-height	75.0
Sign Ref.	Hump SW bnd	SIGN FACE	
Letter colour	BLACK	Width	630mm
Background	WHITE	Height	430mm
Border	BLACK	Area	0.27m ²
Material	Class R38 Microprismatic		

New warning sign to Diag 557.1 at 600mm onto LC31 with 76mm dia supporting pole.

Scheme Ref.	Willes Rd L/Spa	x-height	75.0
Sign Ref.	Hump NW bnd	SIGN FACE	
Letter colour	BLACK	Width	600mm
Background	WHITE	Height	430mm
Border	BLACK	Area	0.25m ²
Material	Class R38 Microprismatic		

NOTE
 Renew Zebra Crossing zig zags and centre hatch markings to suit. Willes Road only.



Traffic & Road Safety
 Communities, Shire Hall Post Room
 Warwick, CV34 4SP
 Tel : 01926 410410

NOTES

Based on Ordnance Survey mapping with the permission of the Controller of HMSO
 © Crown Copyright and database right 2011. Ordnance Survey 100019520.
 All rights reserved.
 Unauthorised reproduction infringes copyright and may lead to prosecution or civil proceedings.
 Warwickshire County Council.

H:\Traffic\AA_PROJECT SUPPORT\Leamington\Willes Rd at Leam Terr Raised Hump Zebra x-ing\5 Drawings\TR11086 Raised Hump x-ing LSpa.dwg

REV	DATE	BY	CHK	AMENDMENT
-	--/--	-	-	-
-	--/--	-	-	-
-	--/--	-	-	-
-	--/--	-	-	-
-	--/--	-	-	-

Drawing title
**TR11086
 Willes Rd at Leam Terrace
 Raised Humps to existing Zebra
 Leamington Spa**

Project title
Proposed raised Humps to Crossing

Drawn by
MMcD

Checked by
G.S.

Date
10.03.20

Scale
N.T.S.

Drawing number
TR11086 01