



1

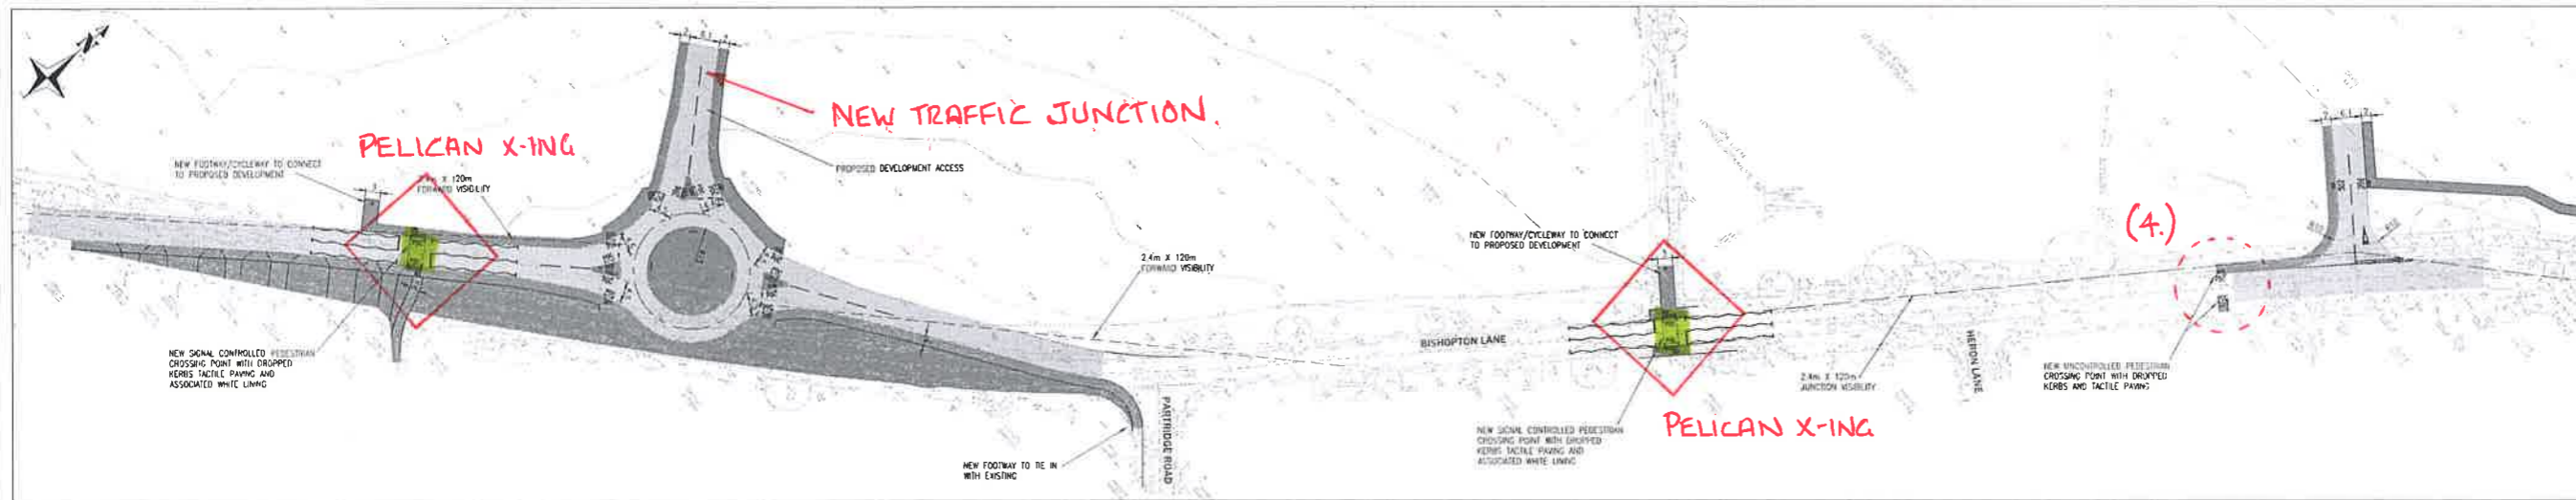


2



3

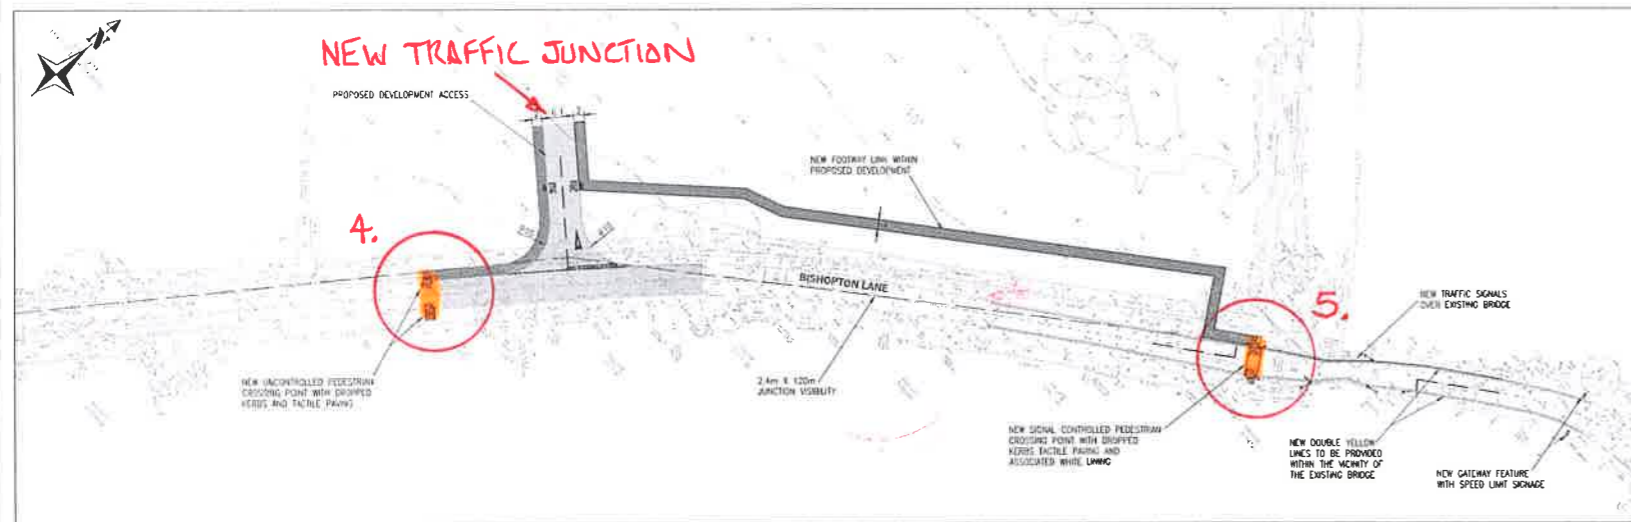


4

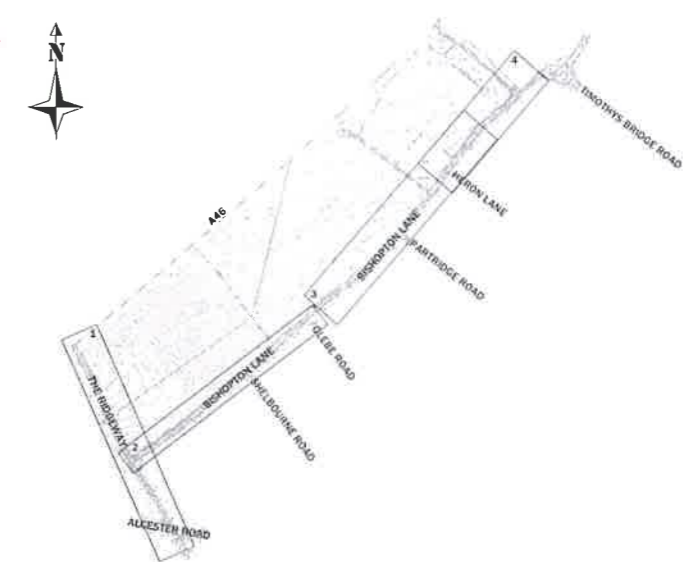

NOTES:
 1 DO NOT SCALE THIS DRAWING
 2 THIS DRAWING IS TO BE READ IN CONJUNCTION WITH ALL RELEVANT ARCHITECT'S, ENGINEER'S AND SPECIALIST DRAWINGS AND SPECIFICATIONS
 3 ALL DIMENSIONS ARE IN METRES UNLESS NOTED OTHERWISE ALL LEVELS ARE IN METRES UNLESS NOTED OTHERWISE

KEY
 [Symbol] PROPOSED FOOTWAY CONSTRUCTION
 [Symbol] PROPOSED CARRIAGEWAY CONSTRUCTION
 [Symbol] PROPOSED CROSSING POINT

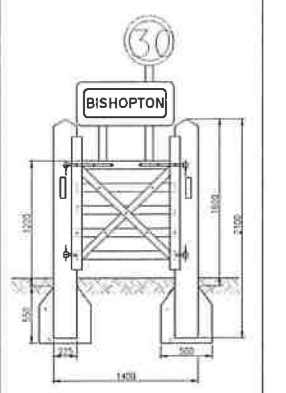

TYPICAL GATEWAY FEATURE
SCALE 1:20



(5N°)
UNCONTROLLED PEDESTRIAN X-ING



(2N°)
NEW PELICAN CROSSING

NO:	20459_03_016	DATE:	
PROJECT:	BISHOPTON LANE STRATFORD-UPON-AVON WARWICKSHIRE		
DRAWING TITLE:	HIGHWAY IMPROVEMENTS LAYOUT		
CLIENT:	TAYLOR WIMPEY UK LTD & MILLER HOMES LTD		
DRAWING NUMBER:	20459_03_016		
REVISION:	NO: A0	SCALE:	1:500
DRAWN BY:	PT	CHECKED BY:	NB
		DATE:	14.12.15
STATUS:	PRELIMINARY		