

H:\CH-Minor Works\TRAFFIC REGULATION ORDERS\CPE PARKING\Warwick\Consolidation 2017\V12-2022 Annual Program\Formal Consultation\PTRO21 022.dwg

REV	DATE	BY	CHK	AMENDMENT	REV	DATE	BY	CHK	AMENDMENT	REV	DATE	BY	CHK	AMENDMENT
-	--/--	-	-	-	-	--/--	-	-	-	-	--/--	-	-	-
-	--/--	-	-	-	-	--/--	-	-	-	-	--/--	-	-	-



Traffic & Road Safety
Communities, Shire Hall Post Room
Warwick, CV34 4SP
Tel : 01926 410410

www.warwickshire.gov.uk
mailto:communities@warwickshire.gov.uk

NOTES

Based on Ordnance Survey mapping with the permission of the Controller of HMSO.
© Crown Copyright and database right 2011. Ordnance Survey 100019520.
All rights reserved.
Unauthorised reproduction infringes copyright and may lead to prosecution or civil proceedings.
Warwickshire County Council.

Drawing title

**Breaksmead
Leamington**

Proposed No Waiting at any Time

Project title


Warwick District CPE No.12

Drawn by **BD** Checked by **GS**

Date
22 March 2022

Scale
NTS @ A4P

Drawing number
PTRO21-022-001

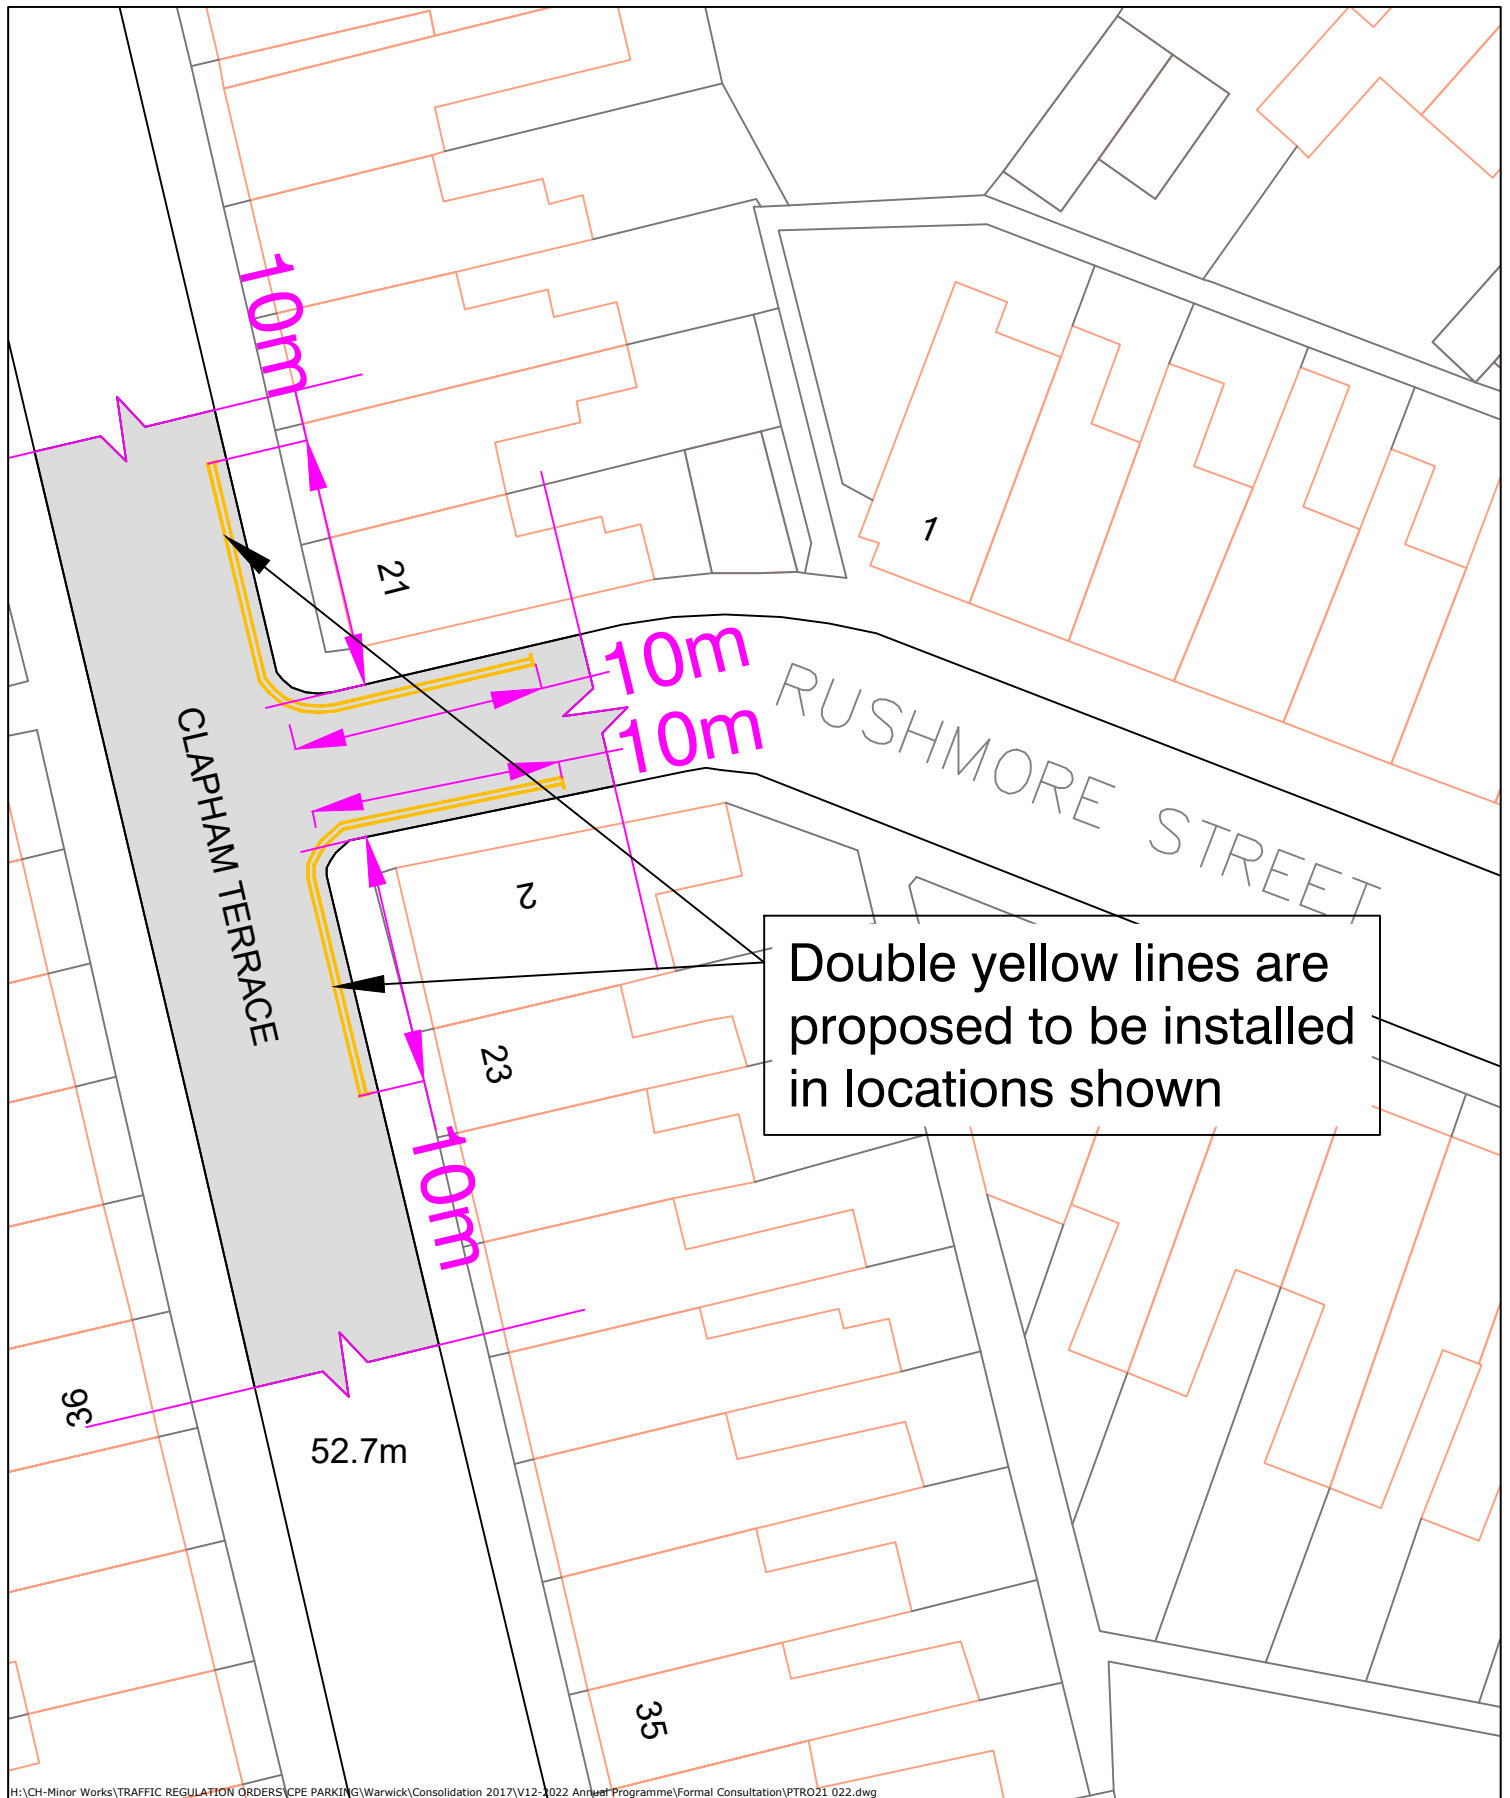

H:\CH-Minor Works\TRAFFIC REGULATION ORDERS\CPE PARKING\Warwick\Consolidation 2017\V12-2022 Annual Programme\Formal Consultation\PTRO21 022.dwg

REV	DATE	BY	CHK	AMENDMENT	REV	DATE	BY	CHK	AMENDMENT	REV	DATE	BY	CHK	AMENDMENT
-	--/--	-	-	-	-	--/--	-	-	-	-	--/--	-	-	-
-	--/--	-	-	-	-	--/--	-	-	-	-	--/--	-	-	-



Warwickshire
County Council
TRANSPORT
AND ECONOMY


Traffic & Road Safety
Communities, Shire Hall Post Room
Warwick, CV34 4SP
Tel : 01926 410410

www.warwickshire.gov.uk
<mailto:communities@warwickshire.gov.uk>

NOTES

Based on Ordnance Survey mapping with the permission of the Controller of HMSO
© Crown Copyright and database right 2011. Ordnance Survey 100019520.
All rights reserved.
Unauthorised reproduction infringes copyright and may lead to prosecution or civil proceedings.
Warwickshire County Council.

Drawing title	<p>Clapham Terrace Leamington</p> <p>No Waiting at any Time</p>	<p>Drawn by BD</p> <p>Checked by GS</p>
Project title	Warwick District CPE No.12	<p>Date 22 March 2022</p> <p>Scale NTS @ A4P</p>
		<p>Drawing number PTRO21-022-002</p>

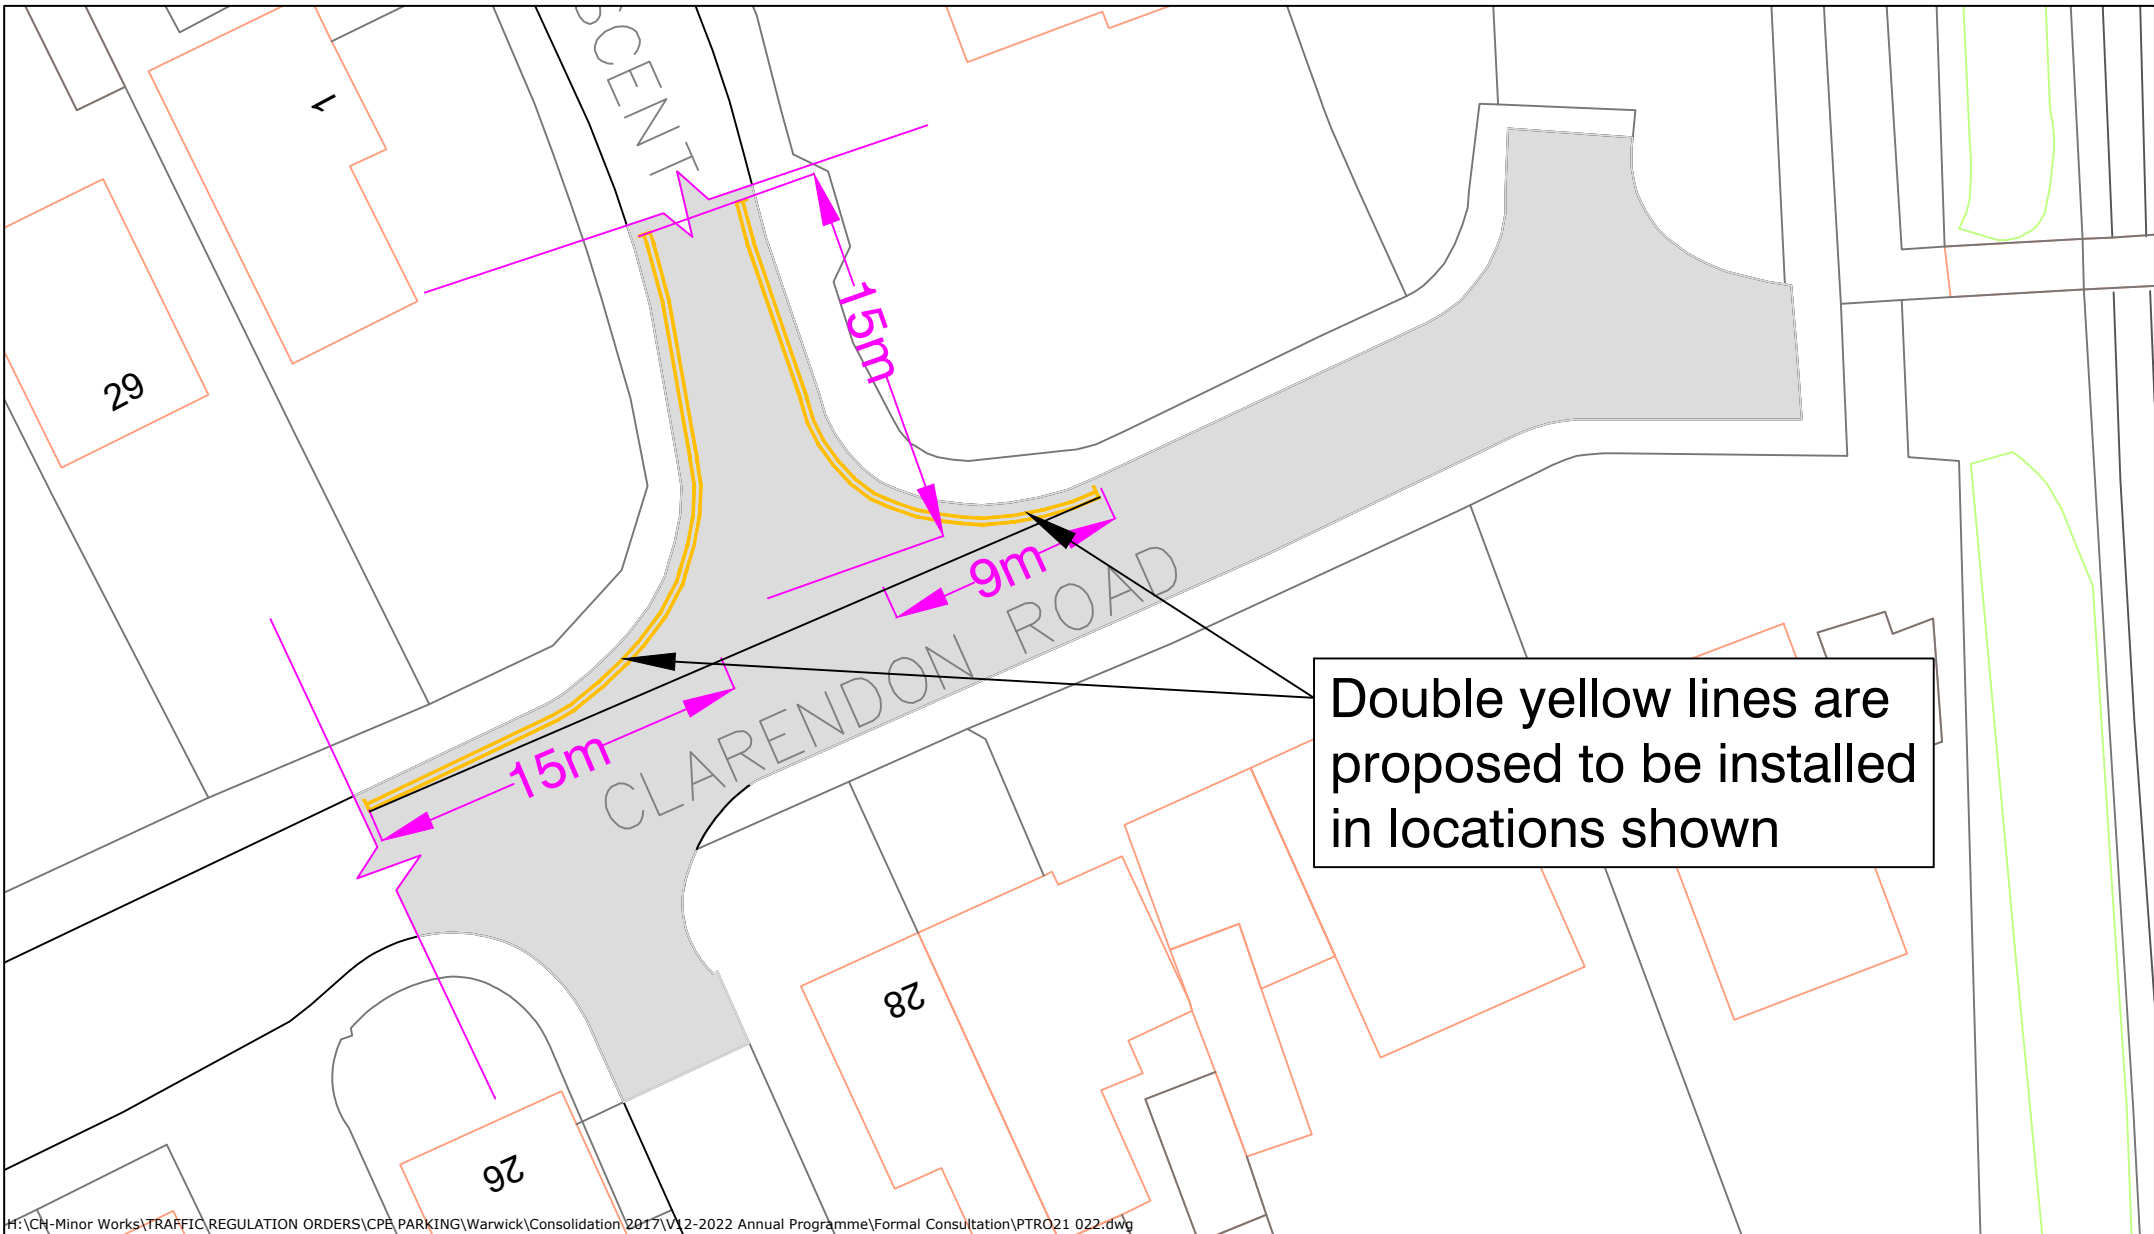

H:\CH-Minor Works\TRAFFIC REGULATION ORDERS\CPE PARKING\Warwick\Consolidation 2017\12-2022 Annual Programme\Formal Consultation\PTRO21 022.dwg



Warwickshire
County Council
TRANSPORT
AND ECONOMY

Traffic & Road Safety
Communities, Shire Hall Post Room
Warwick, CV34 4SP
Tel : 01926 410410

NOTES

Based on Ordnance Survey mapping with the permission of the Controller of HMSO
© Crown Copyright and database right 2011. Ordnance Survey 100019520.
All rights reserved.
Unauthorised reproduction infringes copyright and may lead to prosecution or civil proceedings.
Warwickshire County Council.

REV	DATE	BY	CHK	AMENDMENT
-	--/--	-	-	-
-	--/--	-	-	-
-	--/--	-	-	-
-	--/--	-	-	-
-	--/--	-	-	-

Drawing title

Clarendon Road
Kenilworth

Proposed No Waiting at any Time

Project title

Warwick District CPE Variation No.12

Drawn by

BD

Checked by

GS

Date

22 March 2022


Scale

NTS @ A4_L

Drawing number

PTRO21-022-003

www.warwickshire.gov.uk
<mailto:communities@warwickshire.gov.uk>

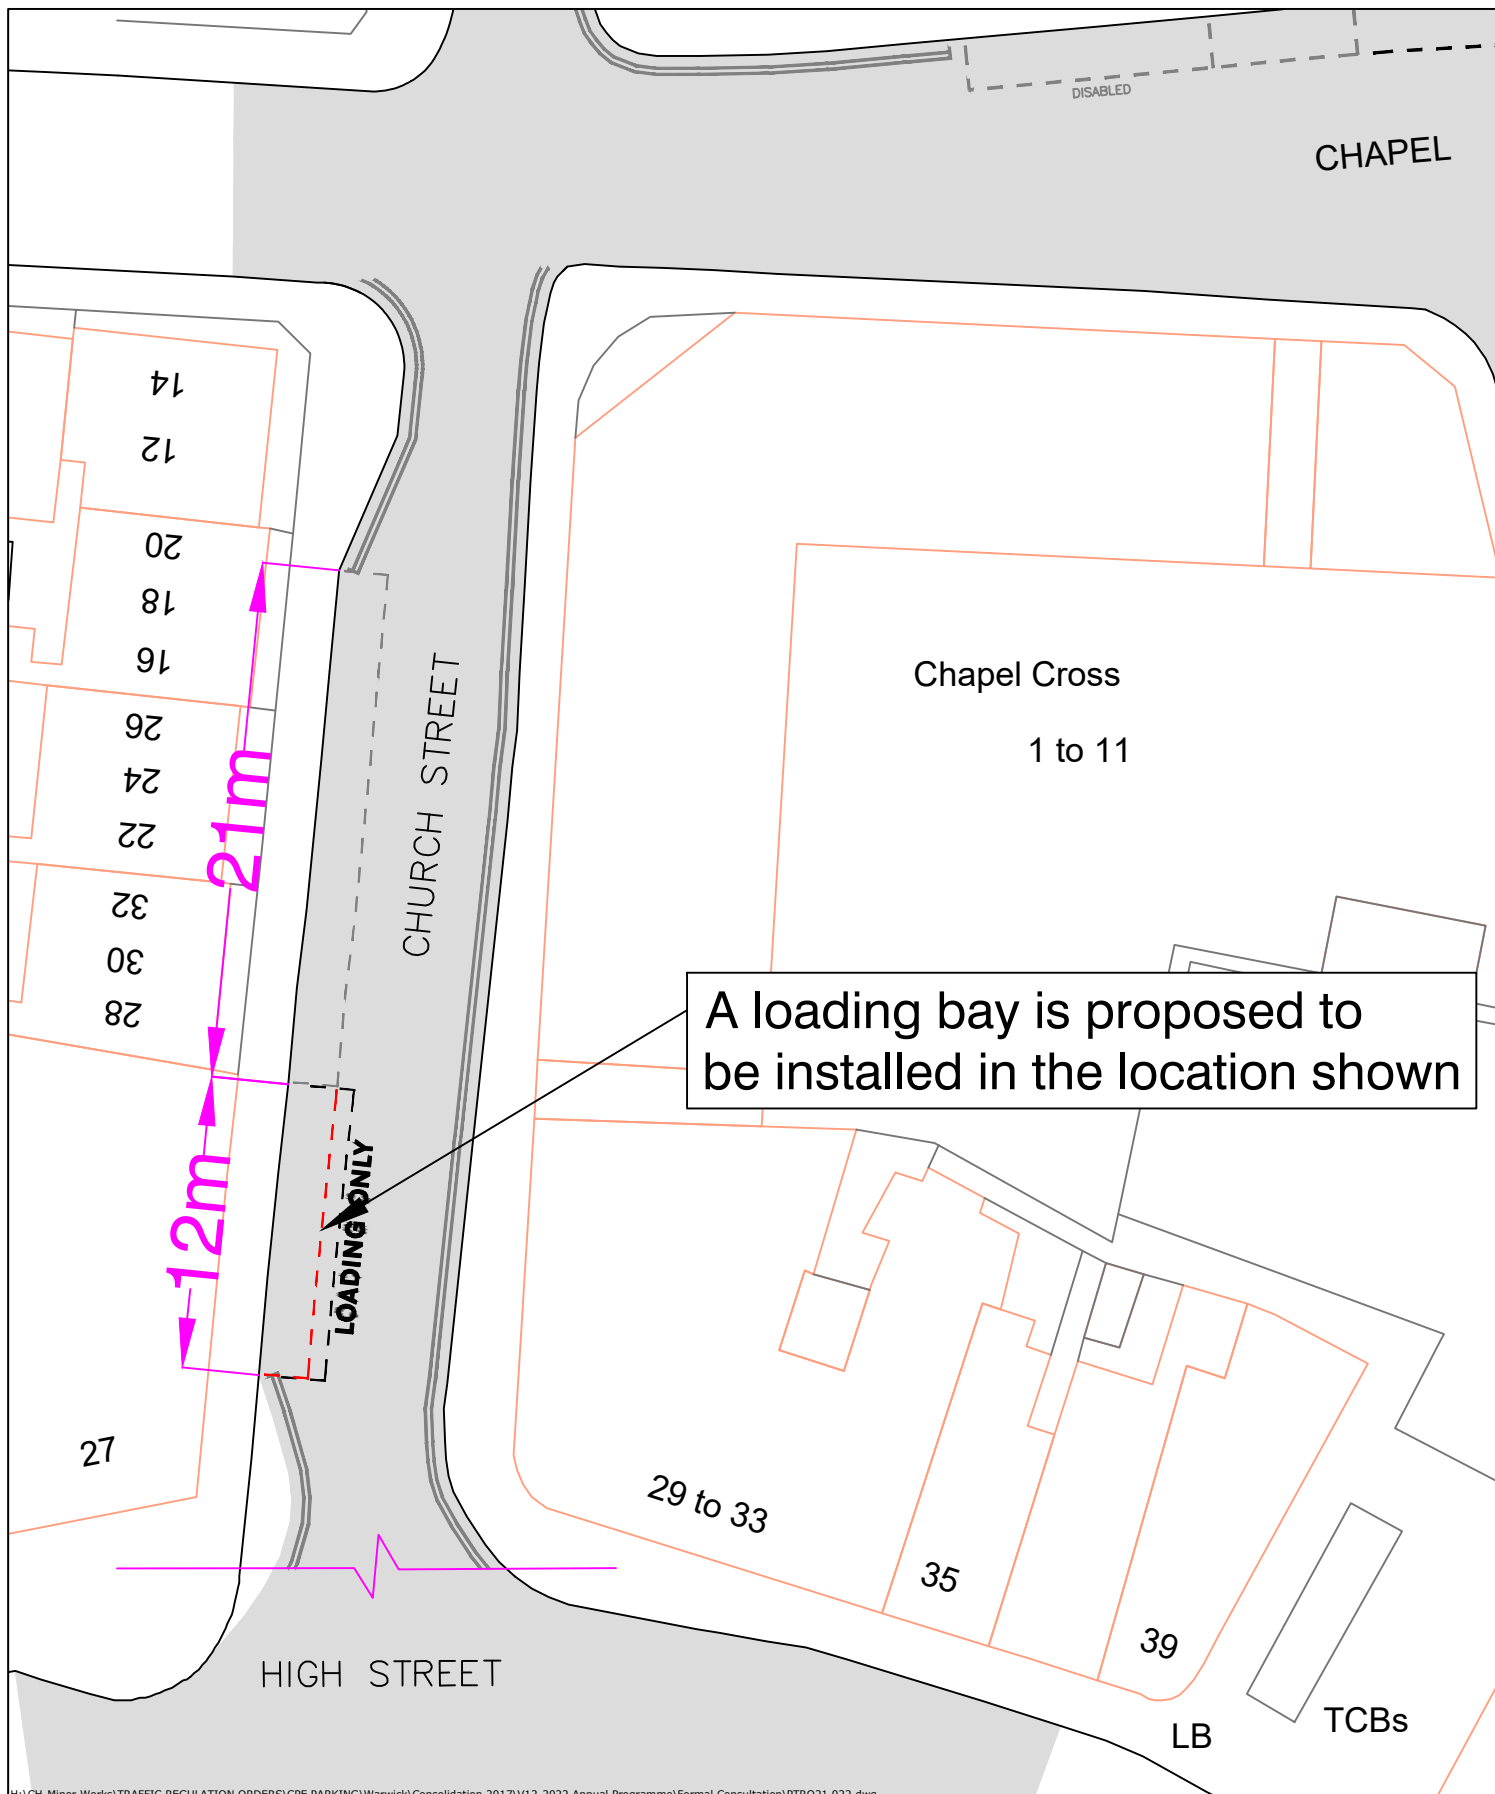

H:\CH-Minor Works\TRAFFIC REGULATION ORDERS\CPE PARKING\Warwick\Consolidation 2017\V12-2022 Annual Programme\Formal Consultation\PTRO21 022.dwg

REV	DATE	BY	CHK	AMENDMENT	REV	DATE	BY	CHK	AMENDMENT	REV	DATE	BY	CHK	AMENDMENT
-	--/--	-	-	-	-	--/--	-	-	-	-	--/--	-	-	-
-	--/--	-	-	-	-	--/--	-	-	-	-	--/--	-	-	-



Traffic & Road Safety
Communities, Shire Hall Post Room
Warwick, CV34 4SP
Tel : 01926 410410

NOTES

Based on Ordnance Survey mapping with the permission of the Controller of HMSO.
© Crown Copyright and database right 2011. Ordnance Survey 100019520.
All rights reserved.
Unauthorised reproduction infringes copyright and may lead to prosecution or civil proceedings.
Warwickshire County Council.

Drawing title

**Church Street
Leamington**

Proposed Loading Only

Project title

Warwick District CPE No.12


Drawn by **BD** Checked by **GS**

Date
22 March 2022

Scale
NTS @ A4P

Drawing number
PTRO21-022-004

www.warwickshire.gov.uk
<mailto:communities@warwickshire.gov.uk>

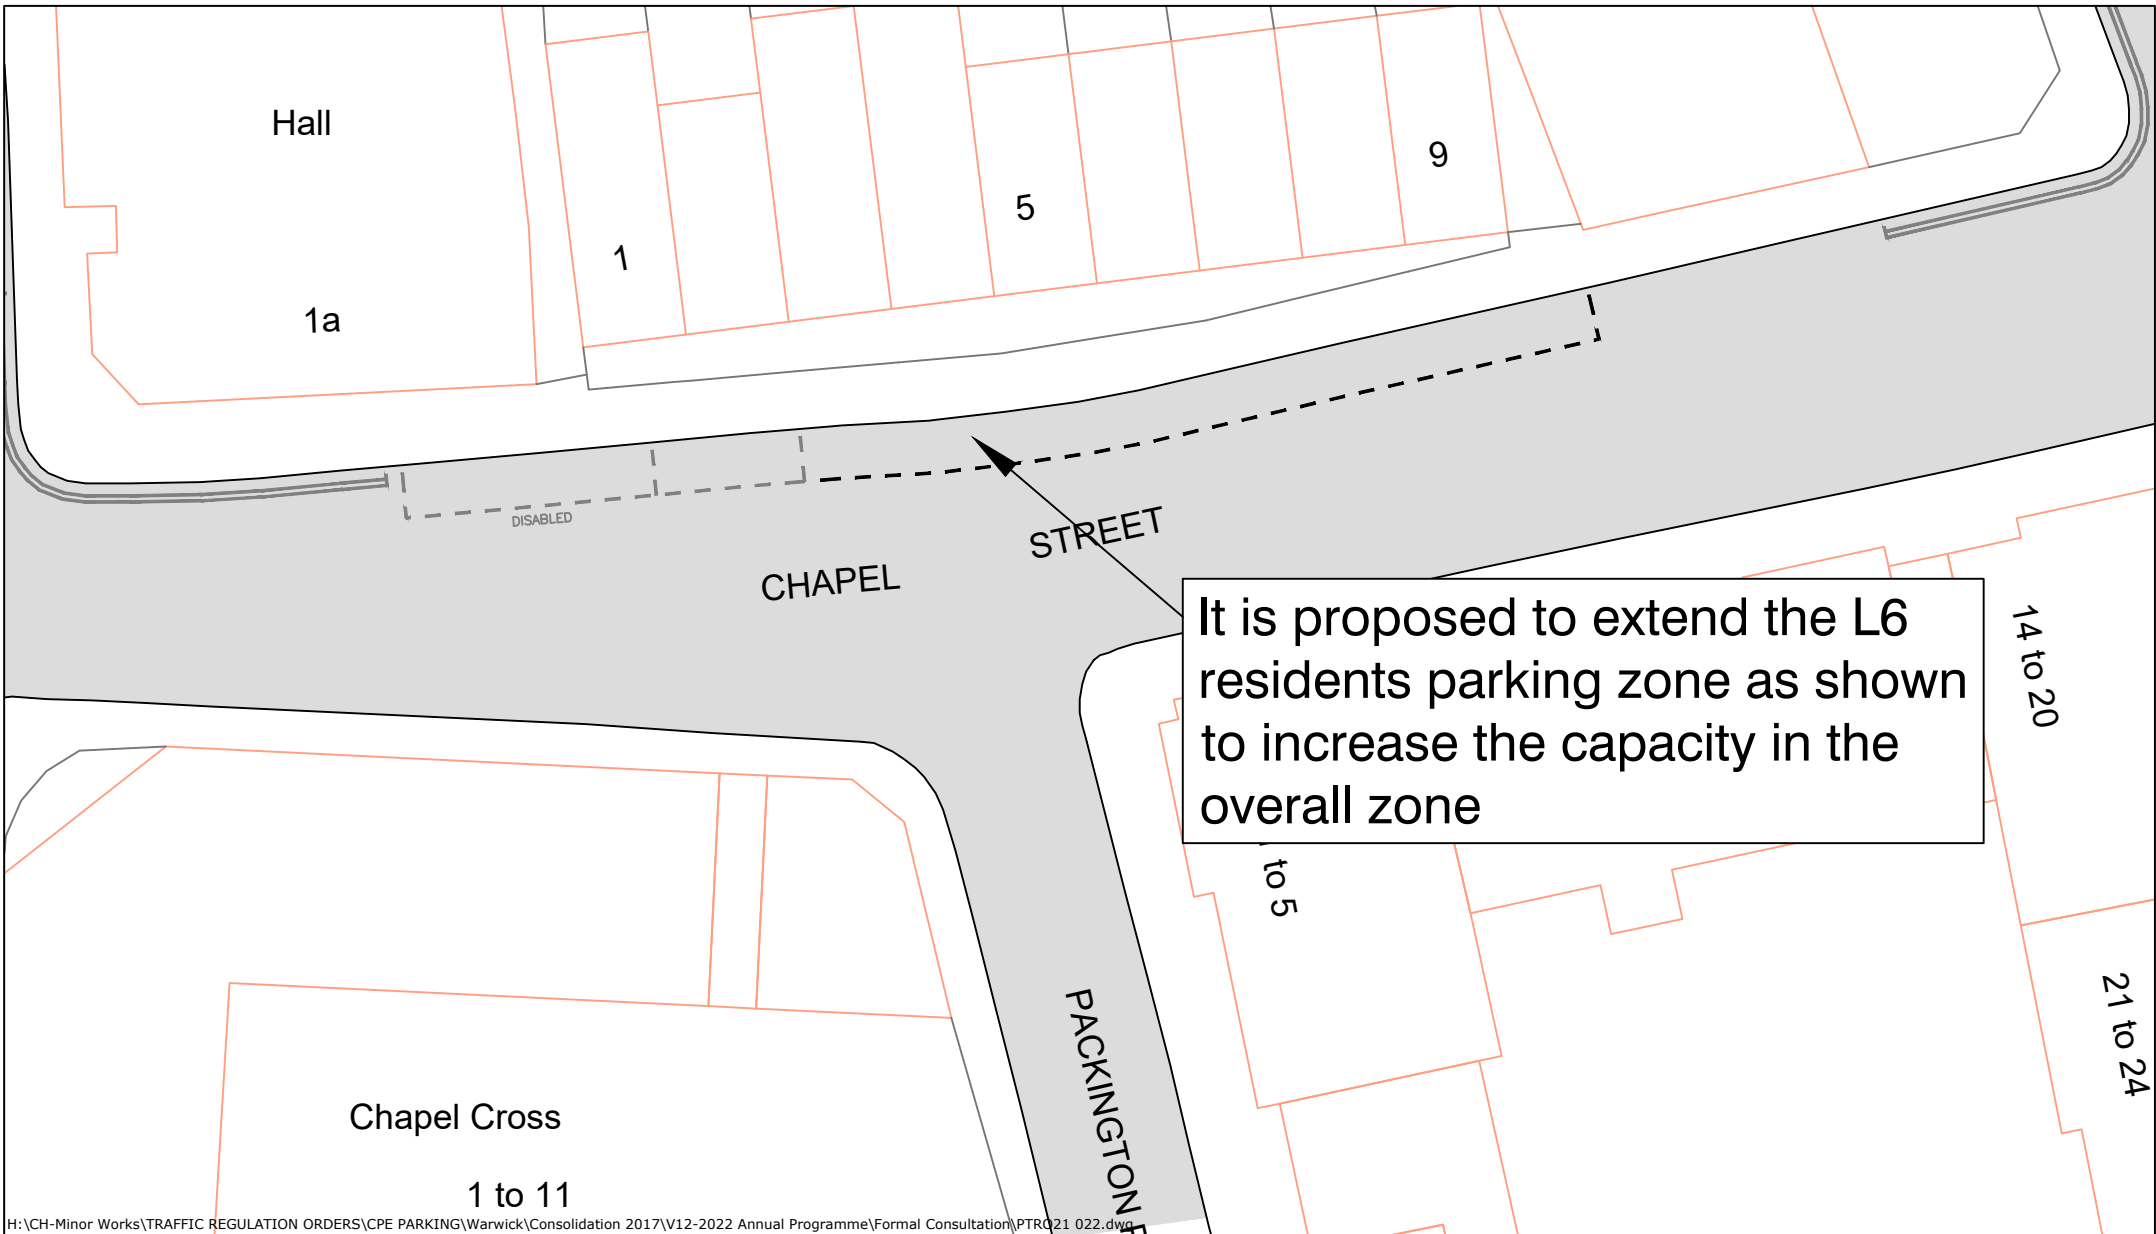

H:\CH-Minor Works\TRAFFIC REGULATION ORDERS\CPE PARKING\Warwick\Consolidation 2017\V12-2022 Annual Programme\Formal Consultation\PTR021 022.dwg



Warwickshire
County Council
TRANSPORT
AND ECONOMY

Traffic & Road Safety
Communities, Shire Hall Post Room
Warwick, CV34 4SP
Tel : 01926 410410

NOTES

Based on Ordnance Survey mapping with the permission of the Controller of HMSO
© Crown Copyright and database right 2011. Ordnance Survey 100019520.
All rights reserved.
Unauthorised reproduction infringes copyright and may lead to prosecution or civil proceedings.
Warwickshire County Council.

REV	DATE	BY	CHK	AMENDMENT
-	--/--	-	-	-
-	--/--	-	-	-
-	--/--	-	-	-
-	--/--	-	-	-
-	--/--	-	-	-

Drawing title

Chapel Street
Leamington Spa

L6 Residents Parking Restrictions

Project title

Warwick District CPE Variation No.12

Drawn by

BD

Date

22 March 2022

Scale


NTS @ A4_L

Drawing number

PTRO21-022-005

Checked by

GS

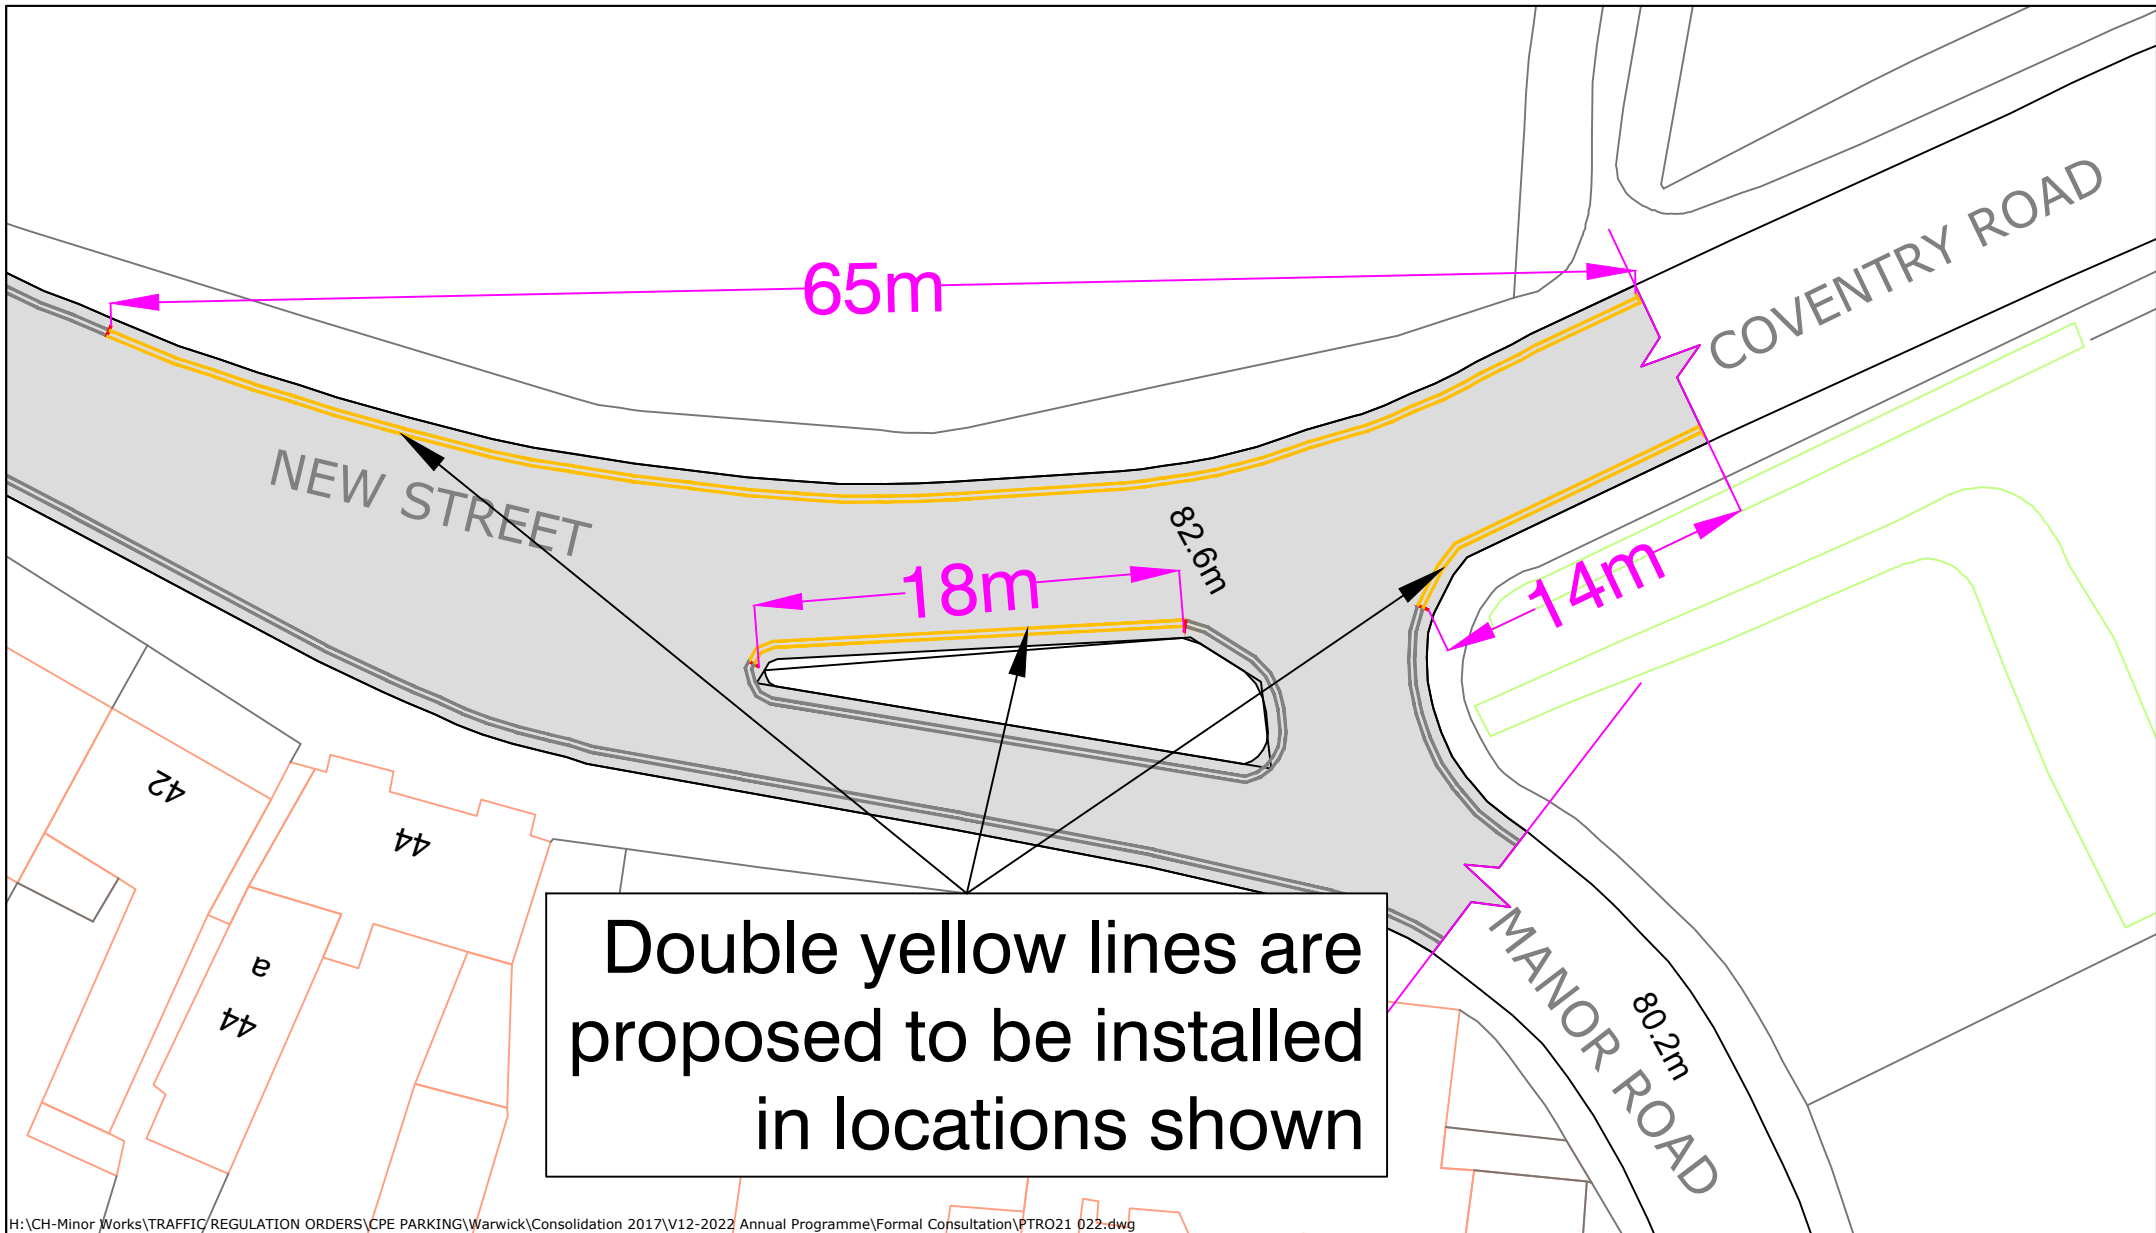

H:\CH-Minor Works\TRAFFIC REGULATION ORDERS\CPE PARKING\Warwick\Consolidation 2017\V12-2022 Annual Programme\Formal Consultation\PTRO21 022.dwg



Traffic & Road Safety
Communities, Shire Hall Post Room
Warwick, CV34 4SP
Tel : 01926 410410

NOTES

Based on Ordnance Survey mapping with the permission of the Controller of HMSO
© Crown Copyright and database right 2011. Ordnance Survey 100019520.
All rights reserved.
Unauthorised reproduction infringes copyright and may lead to prosecution or civil proceedings.
Warwickshire County Council.

REV	DATE	BY	CHK	AMENDMENT
-	--/--	-	-	-
-	--/--	-	-	-
-	--/--	-	-	-
-	--/--	-	-	-
-	--/--	-	-	-

Drawing title

**New Street
Kenilworth**

Proposed Double Yellow Lines

Project title

Warwick District CPE Variation No.12

Drawn by

BD

Checked by

GS

Date


22 March 2022

Scale

NTS @ A4_L

Drawing number

PTRO21-022-006

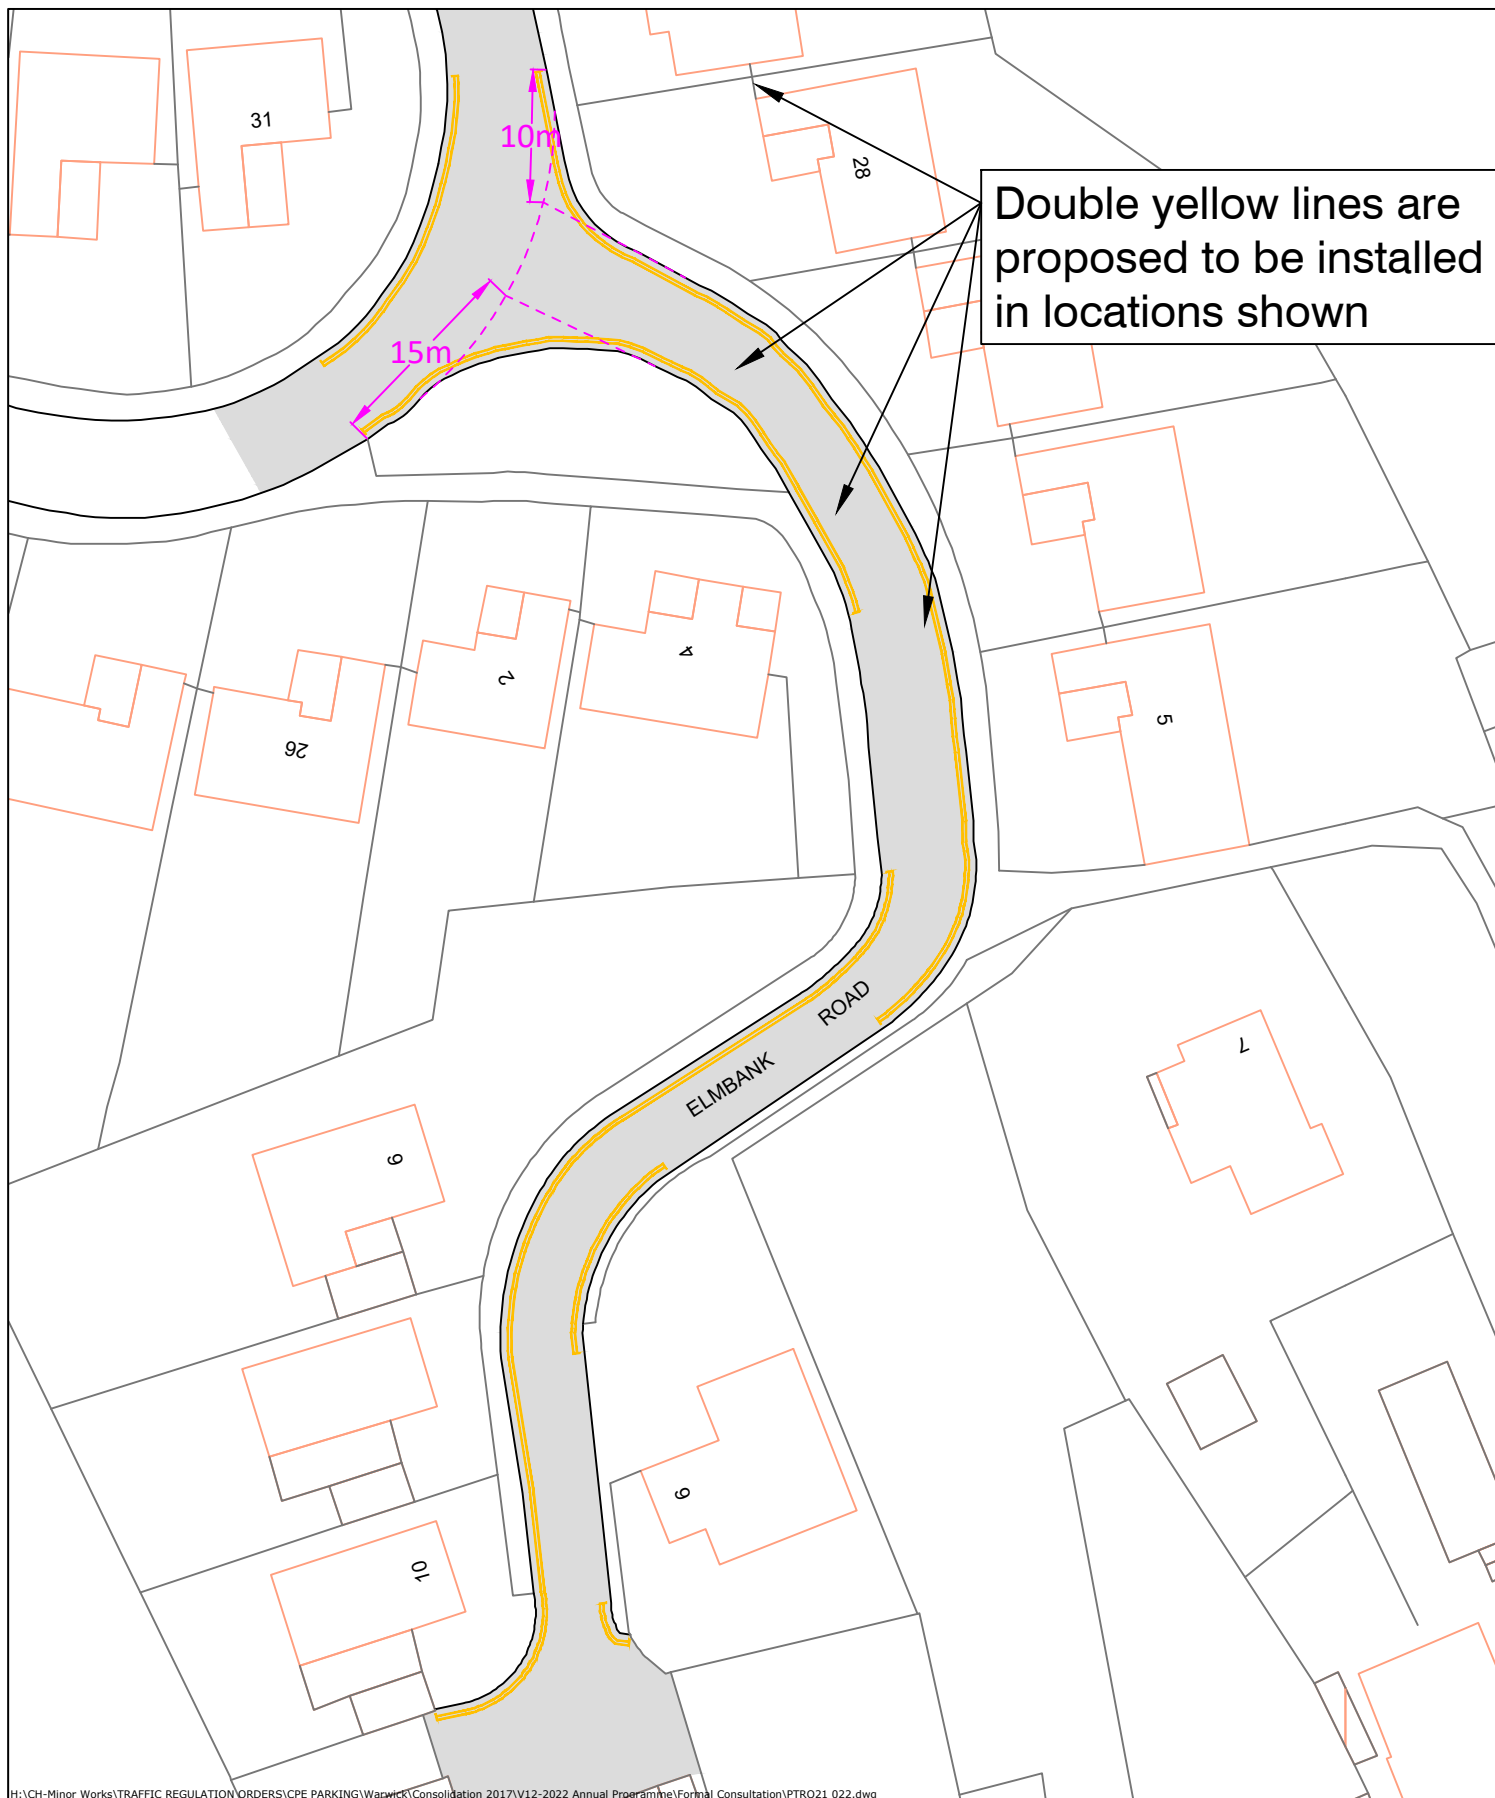

H:\CH-Minor Works\TRAFFIC REGULATION ORDERS\CPE PARKING\Warwick\Consolidation 2017\V12-2022 Annual Programme\Formal Consultation\PTRO21 022.dwg

REV	DATE	BY	CHK	AMENDMENT	REV	DATE	BY	CHK	AMENDMENT	REV	DATE	BY	CHK	AMENDMENT
-	--/--	-	-	-	-	--/--	-	-	-	-	--/--	-	-	-
-	--/--	-	-	-	-	--/--	-	-	-	-	--/--	-	-	-



Traffic & Road Safety
Communities, Shire Hall Post Room
Warwick, CV34 4SP
Tel : 01926 410410

NOTES

Based on Ordnance Survey mapping with the permission of the Controller of HMSO
© Crown Copyright and database right 2011. Ordnance Survey 100019520.
All rights reserved.
Unauthorised reproduction infringes copyright and may lead to prosecution or civil proceedings.
Warwickshire County Council.

Drawing title

**Elmbank Road
Kenilworth**

Proposed Double Yellow Lines

Project title

Warwick District CPE No.12

Drawn by

BD

Checked by

GS

Date


22 March 2022

Scale

NTS @ A4P

Drawing number

PTRO21-022-007

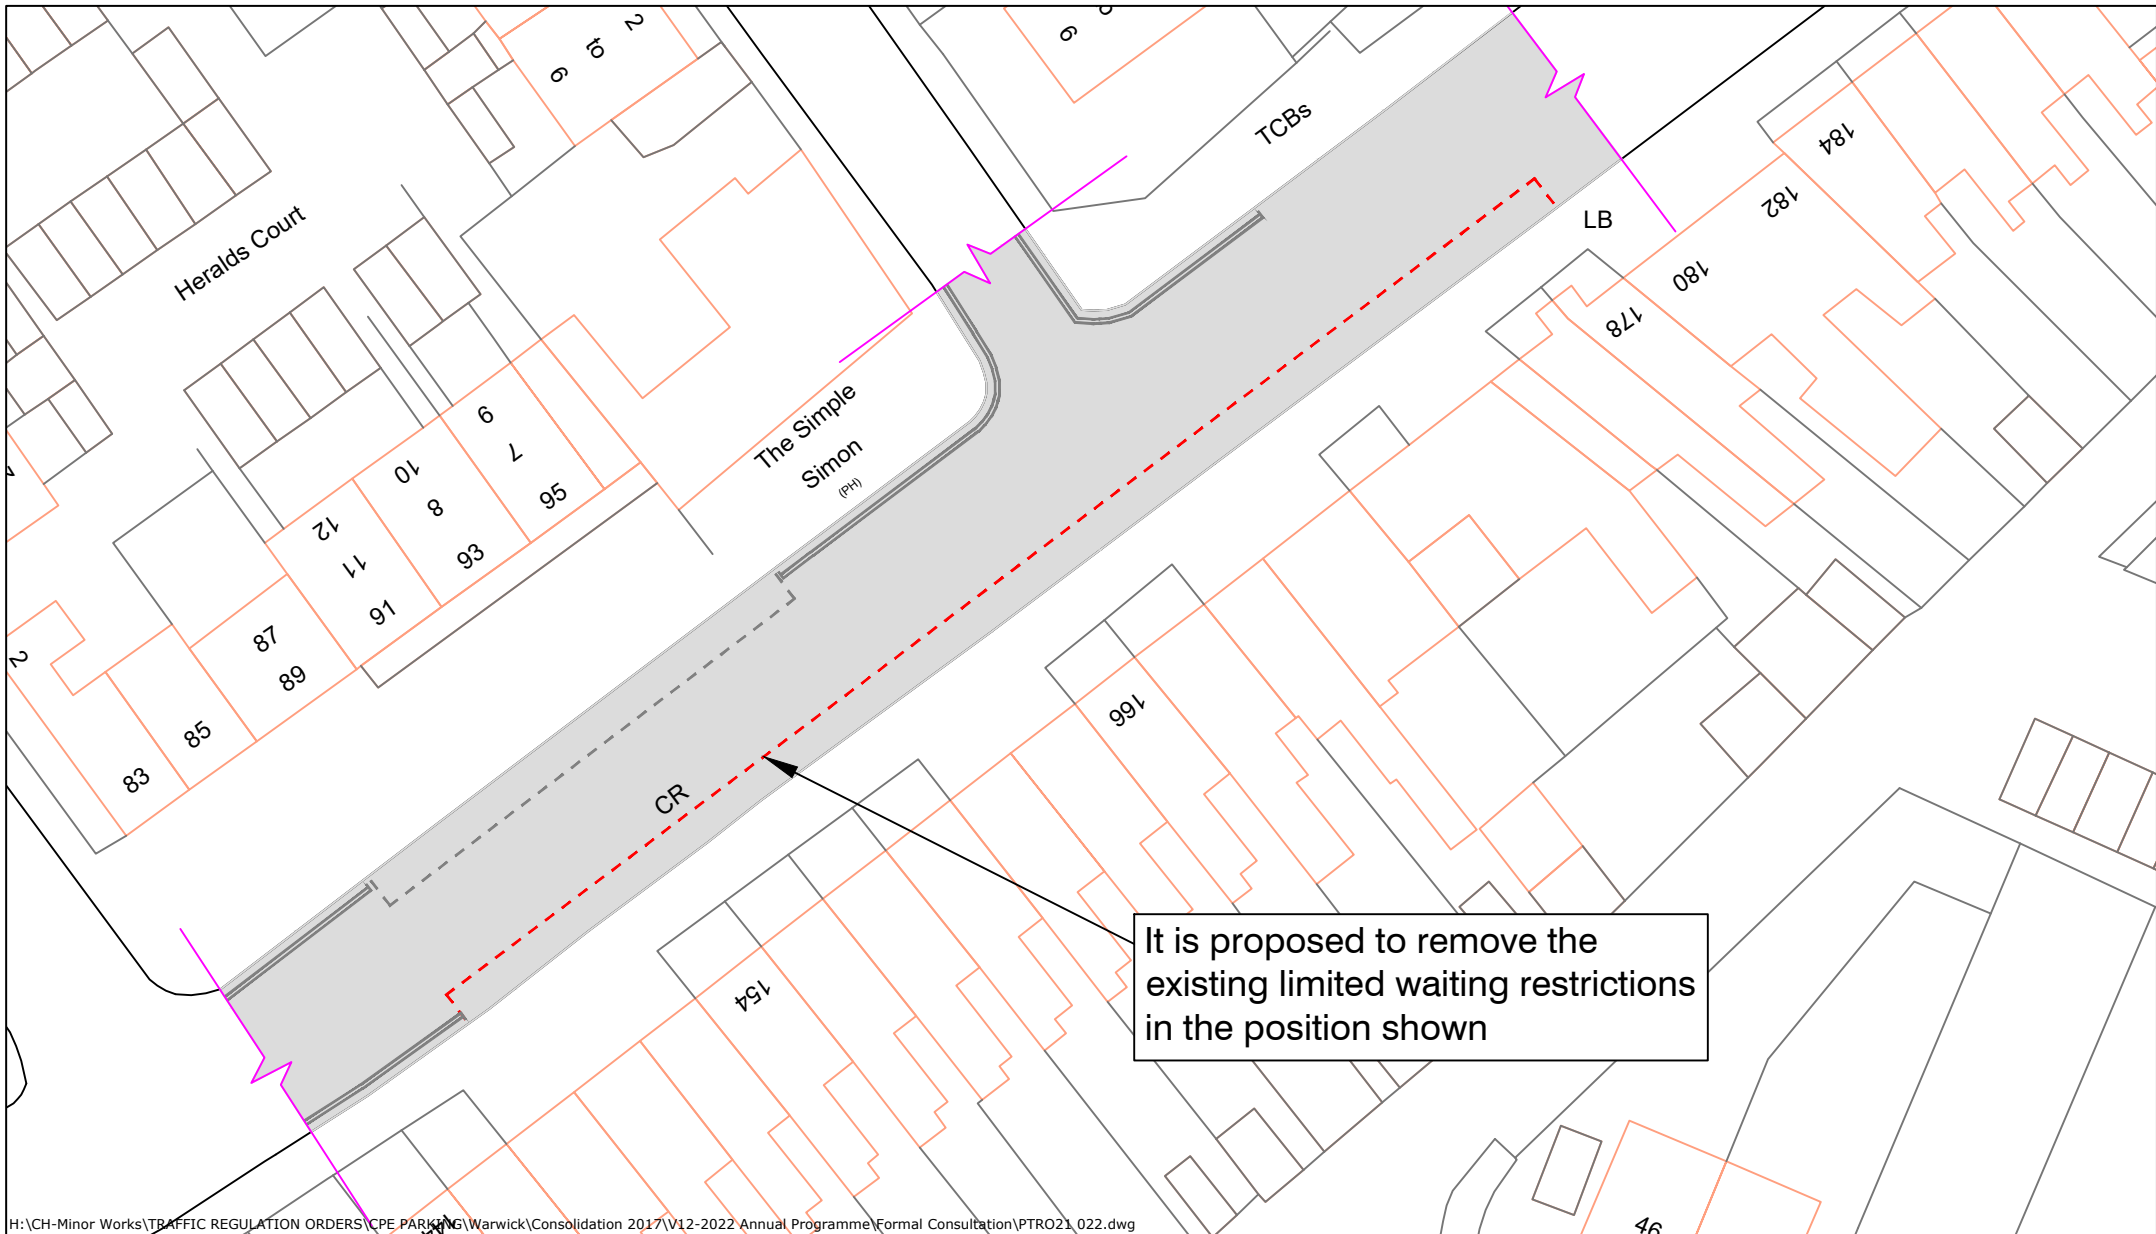

H:\CH-Minor Works\TRAFFIC REGULATION ORDERS\CPE PARKING\Warwick\Consolidation 2017\12-2022 Annual Programme\Formal Consultation\PTRO21_022.dwg



**Warwickshire
County Council**
**TRANSPORT
AND ECONOMY**

Traffic & Road Safety
Communities, Shire Hall Post Room
Warwick, CV34 4SP
Tel : 01926 410410

NOTES

Based on Ordnance Survey mapping with the permission of the Controller of HMSO
© Crown Copyright and database right 2011. Ordnance Survey 100019520.
All rights reserved.
Unauthorised reproduction infringes copyright and may lead to prosecution or civil proceedings.
Warwickshire County Council.

REV	DATE	BY	CHK	AMENDMENT
-	--/--	-	-	-
-	--/--	-	-	-
-	--/--	-	-	-
-	--/--	-	-	-
-	--/--	-	-	-

Drawing title

**Emscote Road
Warwick**
Proposed Removal of Limited Waiting
Project title
Warwick District CPE Variation No.12

Drawn by BD	Checked by GS
Date 22 March 2022	Scale NTS @ A4_L
Drawing number PTRO21-022-008	

www.warwickshire.gov.uk
<mailto:communities@warwickshire.gov.uk>

Double yellow lines are proposed to be installed in locations shown

H:\CH-Minor Works\TRAFFIC REGULATION ORDERS\CPE PARKING\Warwick\Consolidation 2017\V12-2022 Annual Programme\Fomal Consultation\PTRO21 022.dwg



Warwickshire
County Council
TRANSPORT
AND ECONOMY

Traffic & Road Safety
Communities, Shire Hall Post Room
Warwick, CV34 4SP
Tel : 01926 410410

NOTES

Based on Ordnance Survey mapping with the permission of the Controller of HMSO
© Crown Copyright and database right 2011. Ordnance Survey 100019520.
All rights reserved.
Unauthorised reproduction infringes copyright and may lead to prosecution or civil proceedings.
Warwickshire County Council.

REV	DATE	BY	CHK	AMENDMENT
-	--/--	-	-	-
-	--/--	-	-	-
-	--/--	-	-	-
-	--/--	-	-	-
-	--/--	-	-	-

Drawing title

Fishponds
Kenilworth

Proposed Double Yellow Lines

Project title

Warwick District CPE Variation No.12

Drawn by

BD

Checked by

GS

Date


22 March 2022

Scale

NTS @ A4_L

Drawing number

PTRO21-022-009

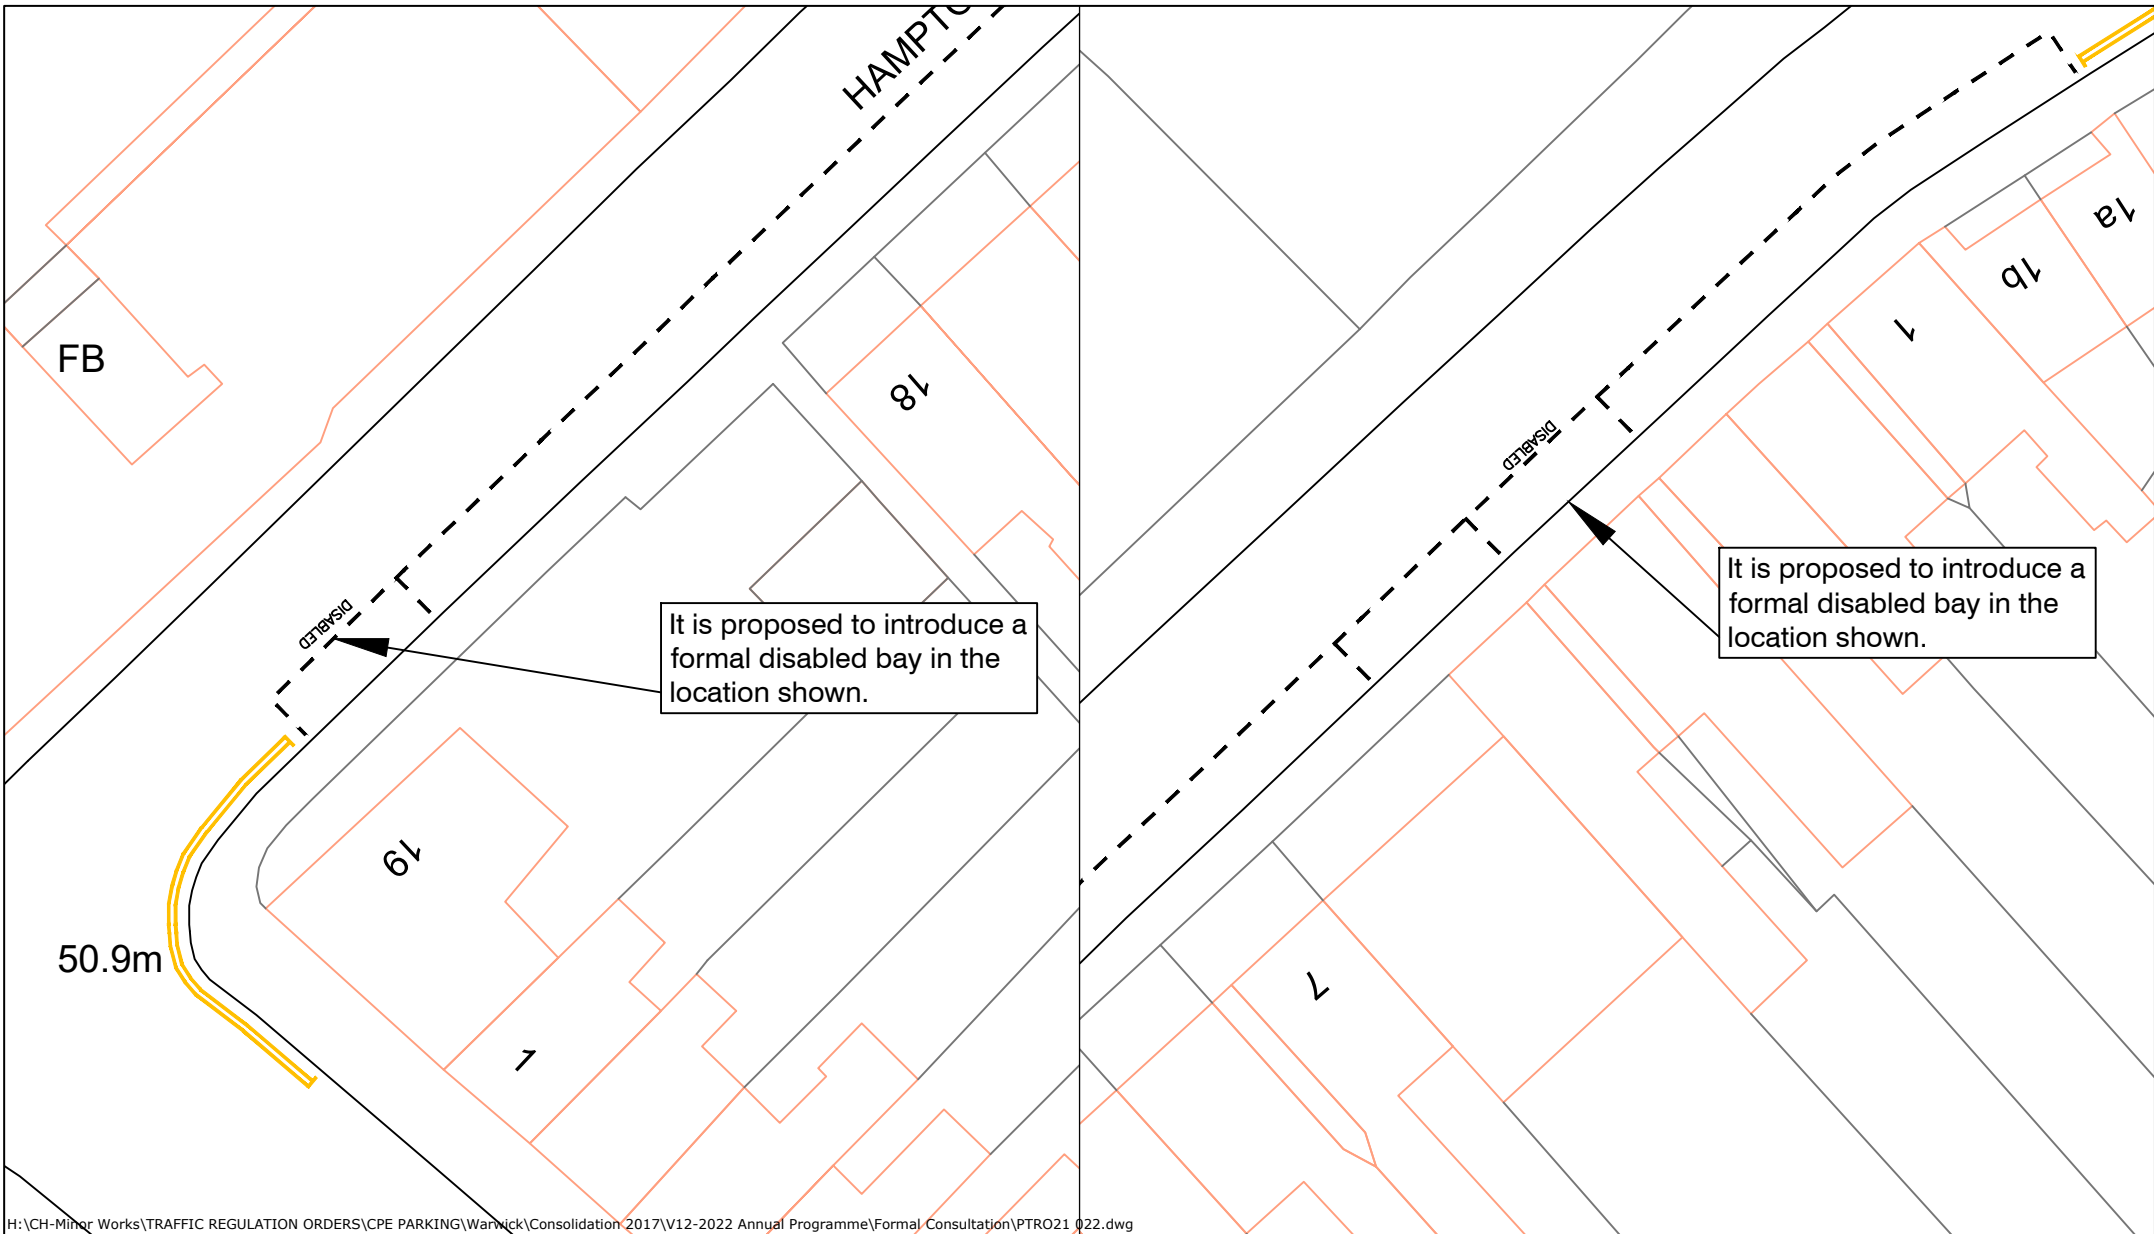

H:\CH-Minor Works\TRAFFIC REGULATION ORDERS\CPE PARKING\Warwick\Consolidation 2017\V12-2022 Annual Programme\Formal Consultation\PTRO21-022.dwg



Warwickshire
County Council
TRANSPORT
AND ECONOMY

Traffic & Road Safety
Communities, Shire Hall Post Room
Warwick, CV34 4SP
Tel : 01926 410410

NOTES

Based on Ordnance Survey mapping with the permission of the Controller of HMSO
© Crown Copyright and database right 2011. Ordnance Survey 100019520.
All rights reserved.
Unauthorised reproduction infringes copyright and may lead to prosecution or civil proceedings.
Warwickshire County Council.

REV	DATE	BY	CHK	AMENDMENT
-	--/--	-	-	-
-	--/--	-	-	-
-	--/--	-	-	-
-	--/--	-	-	-
-	--/--	-	-	-

Drawing title

Hampton Street
Warwick

Proposed Disabled Bay

Project title

Warwick District CPE Variation No.12

Drawn by

BD

Checked by

GS

Date

22 March 2022


Scale

NTS @ A4_L

Drawing number

PTRO21-022-010

www.warwickshire.gov.uk
<mailto:communities@warwickshire.gov.uk>

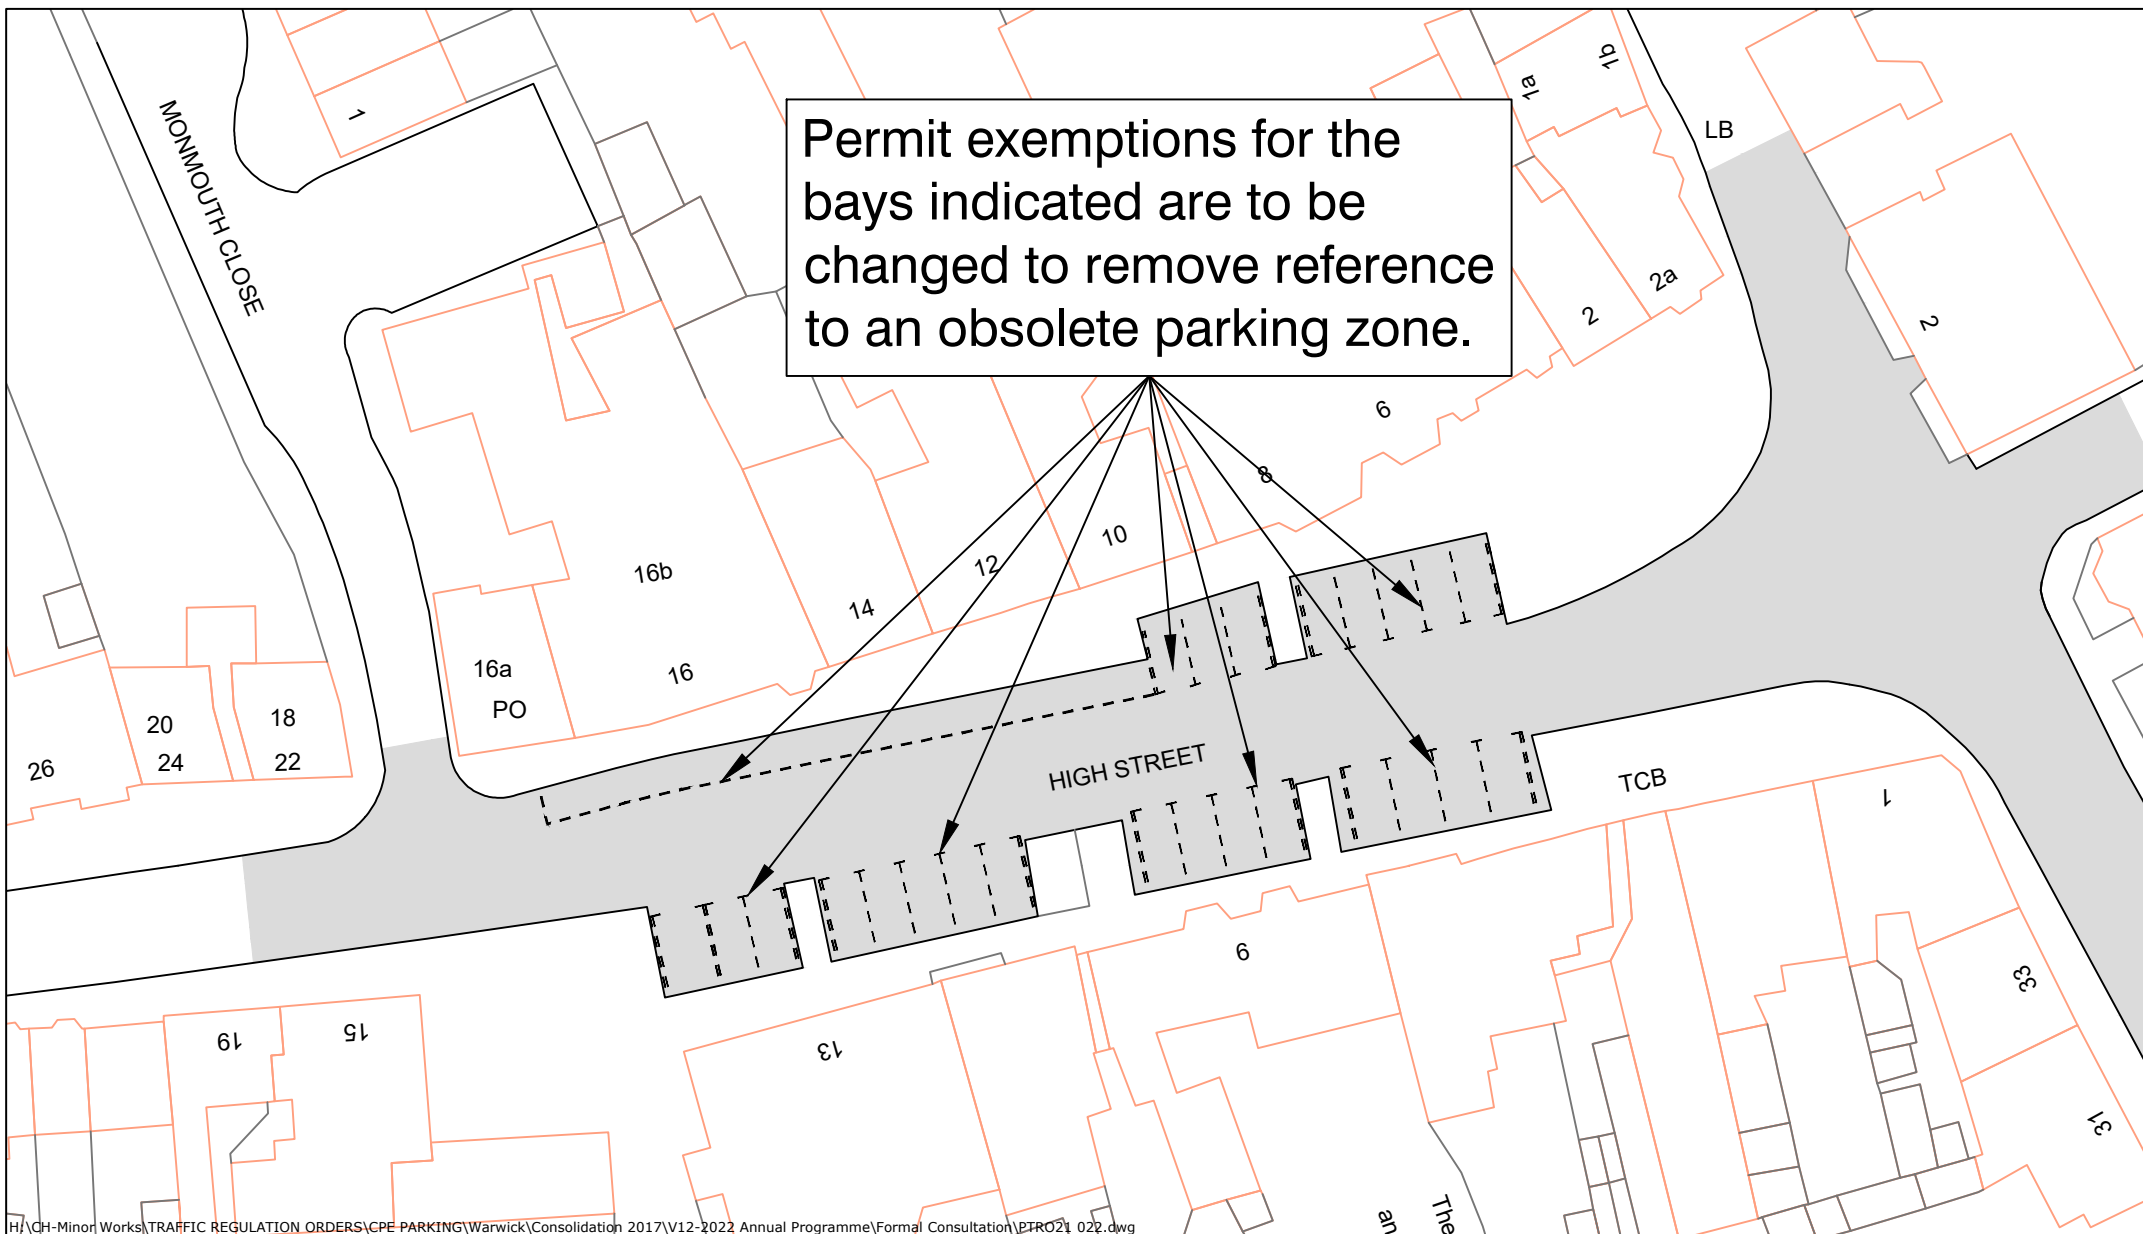

H:\CH-Minor Works\TRAFFIC REGULATION ORDERS\CPE PARKING\Warwick\Consolidation 2017\12-2022 Annual Programme\Formal Consultation\PTRO21_022.dwg



Traffic & Road Safety
Communities, Shire Hall Post Room
Warwick, CV34 4SP
Tel : 01926 410410

www.warwickshire.gov.uk
<mailto:communities@warwickshire.gov.uk>

NOTES


Based on Ordnance Survey mapping with the permission of the Controller of HMSO
© Crown Copyright and database right 2011. Ordnance Survey 100019520.
All rights reserved.
Unauthorised reproduction infringes copyright and may lead to prosecution or civil proceedings.
Warwickshire County Council.

REV	DATE	BY	CHK	AMENDMENT
-	--/--	-	-	-
-	--/--	-	-	-
-	--/--	-	-	-
-	--/--	-	-	-
-	--/--	-	-	-

Drawing title	High Street Kenilworth
Project title	Limited Waiting Restrictions
	Warwick District CPE Variation No.12

Drawn by	BD	Checked by	GS
Date	22 March 2022		
Scale	NTS @ A4_L		
Drawing number	PTRO21-022-011		

It is proposed to remove the disabled bay as shown and replace it with the nearby limited waiting restrictions

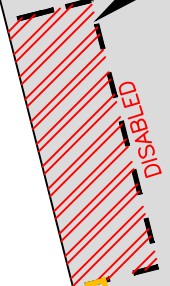

37

H:\CH-Minor Works\TRAFFIC REGULATION ORDERS\CPE PARKING\Warwick\Consolidation 2017\V12-2022 Annual Programme\Formal Consultation\PTRO21 022.dwg



Traffic & Road Safety
Communities, Shire Hall Post Room
Warwick, CV34 4SP
Tel : 01926 410410

NOTES


Based on Ordnance Survey mapping with the permission of the Controller of HMSO
© Crown Copyright and database right 2011. Ordnance Survey 100019520.
All rights reserved.
Unauthorised reproduction infringes copyright and may lead to prosecution or civil proceedings.
Warwickshire County Council.

REV	DATE	BY	CHK	AMENDMENT
-	--/--	-	-	-
-	--/--	-	-	-
-	--/--	-	-	-
-	--/--	-	-	-
-	--/--	-	-	-

Drawing title		Drawn by	Checked by
Lakin Road Warwick Proposed Disabled Bay Revocation Project title Warwick District CPE Variation No.12		BD	GS
		Date	22 March 2022
		Scale	NTS @ A4_L
		Drawing number	PTRO21-022-012

www.warwickshire.gov.uk
<mailto:communities@warwickshire.gov.uk>

Double yellow lines are proposed to be installed in locations shown

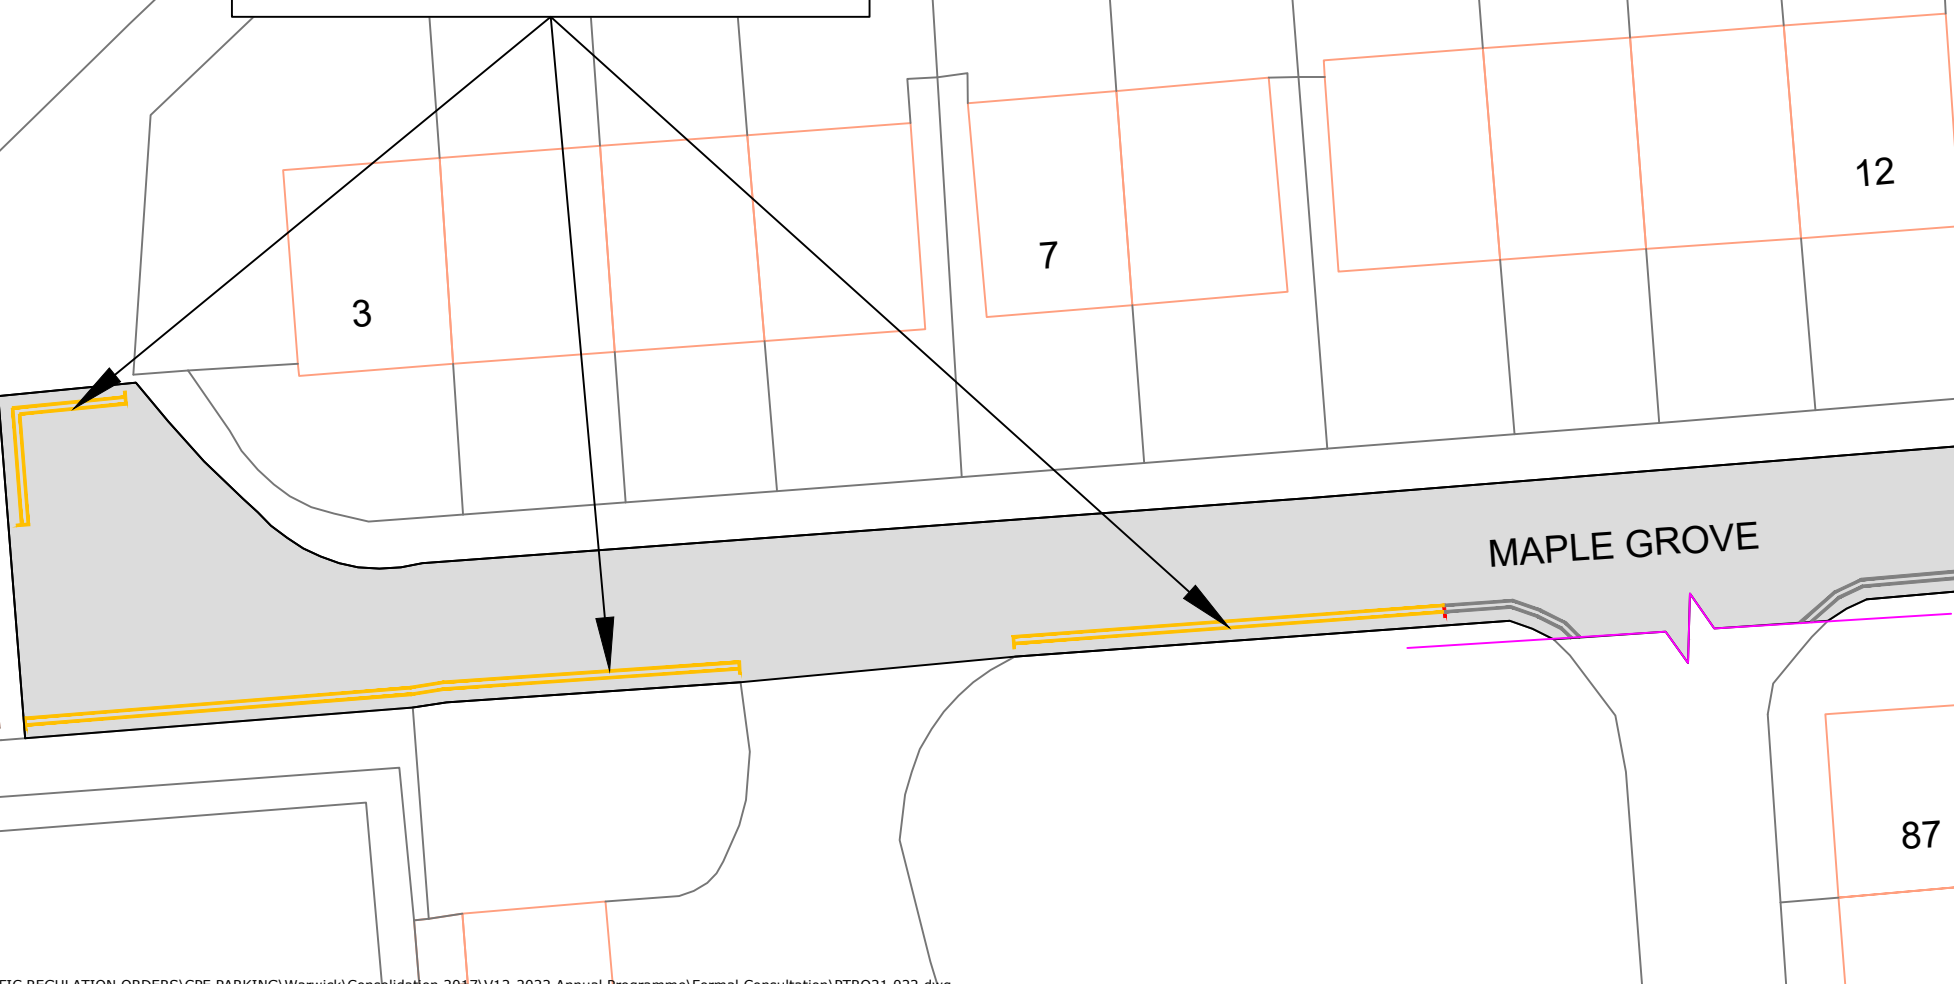

H:\CH-Minor Works\TRAFFIC REGULATION ORDERS\CPE PARKING\Warwick\Consolidation-2017\12-2022 Annual Programme\Formal Consultation\PTRO21 022.dwg



Traffic & Road Safety
Communities, Shire Hall Post Room
Warwick, CV34 4SP
Tel : 01926 410410

NOTES


Based on Ordnance Survey mapping with the permission of the Controller of HMSO
© Crown Copyright and database right 2011. Ordnance Survey 100019520.
All rights reserved.
Unauthorised reproduction infringes copyright and may lead to prosecution or civil proceedings.
Warwickshire County Council.

REV	DATE	BY	CHK	AMENDMENT
-	--/--	-	-	-
-	--/--	-	-	-
-	--/--	-	-	-
-	--/--	-	-	-
-	--/--	-	-	-

Drawing title
Maple Grove Warwick
Proposed Double Yellow Lines
Project title
Warwick District CPE Variation No.12

Drawn by	Checked by
BD	GS
Date	
22 March 2022	
Scale	
NTS @ A4_L	
Drawing number	
PTRO21-022-013	

www.warwickshire.gov.uk
<mailto:communities@warwickshire.gov.uk>

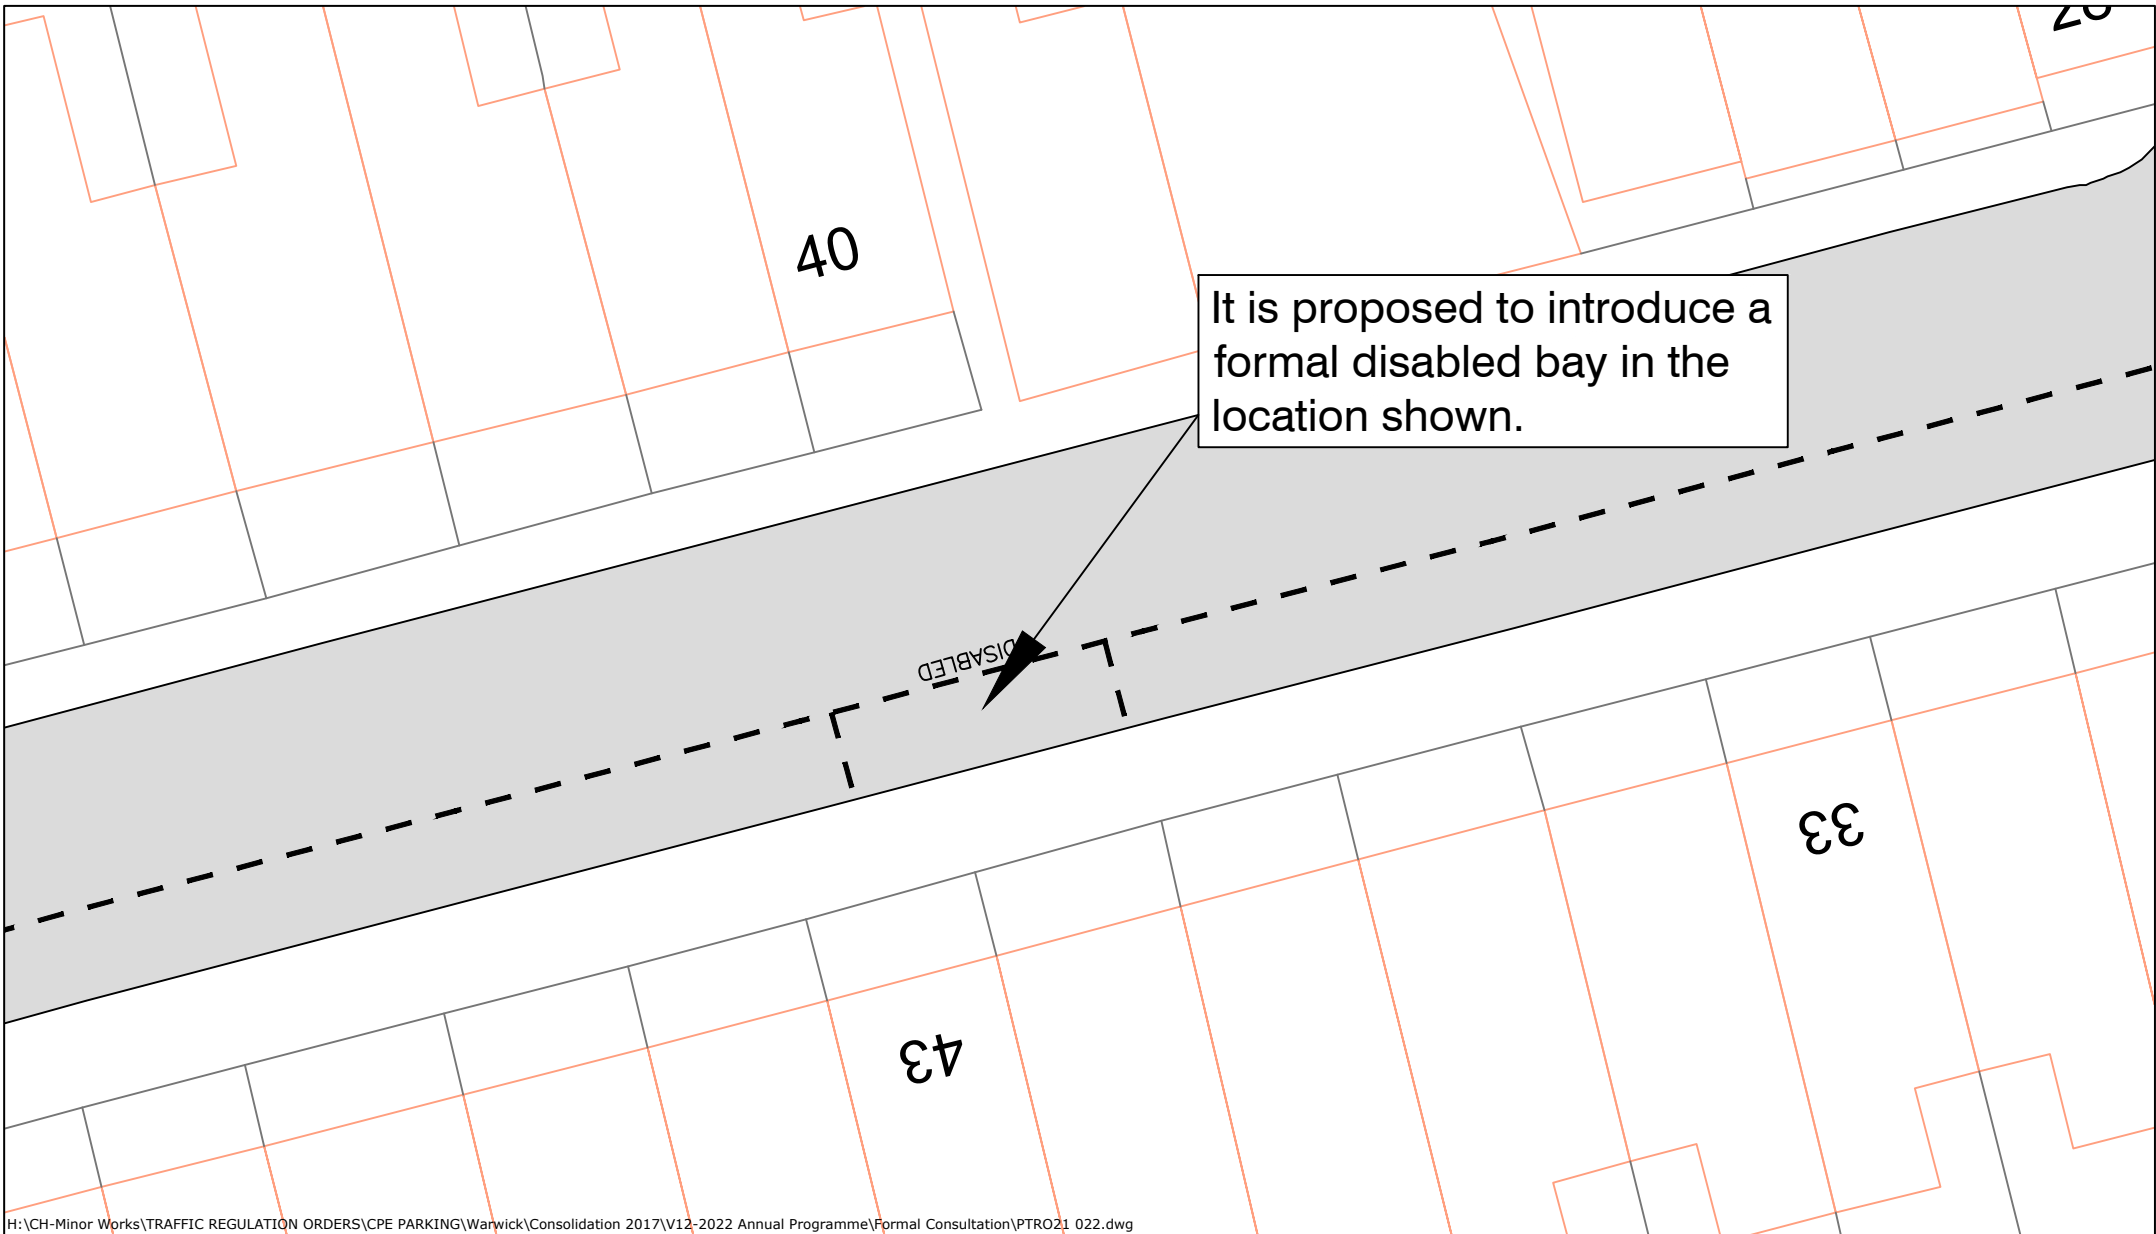

H:\CH-Minor Works\TRAFFIC REGULATION ORDERS\CPE PARKING\Warwick\Consolidation 2017\V12-2022 Annual Programme\Formal Consultation\PTRO21 022.dwg



Warwickshire
County Council
TRANSPORT
AND ECONOMY

Traffic & Road Safety
Communities, Shire Hall Post Room
Warwick, CV34 4SP
Tel : 01926 410410

NOTES

Based on Ordnance Survey mapping with the permission of the Controller of HMSO
© Crown Copyright and database right 2011. Ordnance Survey 100019520.
All rights reserved.
Unauthorised reproduction infringes copyright and may lead to prosecution or civil proceedings.
Warwickshire County Council.

REV	DATE	BY	CHK	AMENDMENT
-	--/--	-	-	-
-	--/--	-	-	-
-	--/--	-	-	-
-	--/--	-	-	-
-	--/--	-	-	-

Drawing title

Paradise Street
Warwick

Proposed Disabled Bay

Project title

Warwick District CPE Variation No.12

Drawn by

BD

Checked by

GS

Date

22 March 2022

Scale

NTS @ A4_L

Drawing number

PTRO21-022-014

www.warwickshire.gov.uk
<mailto:communities@warwickshire.gov.uk>



H:\CH-Minor Works\TRAFFIC REGULATION ORDERS\CPE PARKING\Warwick\Consolidation 2017\V12-2022 Annual Programme\Formal Consultation\PTR021 022.dwg



**Warwickshire
County Council**
**TRANSPORT
AND ECONOMY**

Traffic & Road Safety
Communities, Shire Hall Post Room
Warwick, CV34 4SP
Tel : 01926 410410

NOTES

Based on Ordnance Survey mapping with the permission of the Controller of HMSO
© Crown Copyright and database right 2011. Ordnance Survey 100019520.
All rights reserved.
Unauthorised reproduction infringes copyright and may lead to prosecution or civil proceedings.
Warwickshire County Council.

REV	DATE	BY	CHK	AMENDMENT
-	--/--	-	-	-
-	--/--	-	-	-
-	--/--	-	-	-
-	--/--	-	-	-
-	--/--	-	-	-

Drawing title

**Southbank Road
Kenilworth**

Proposed Residents Parking Scheme

Project title

Warwick District CPE Variation No.12


Drawn by **BD** Checked by **GS**

Date
22 March 2022

Scale
NTS @ A4_L

Drawing number
PTRO21-022-015

www.warwickshire.gov.uk
<mailto:communities@warwickshire.gov.uk>

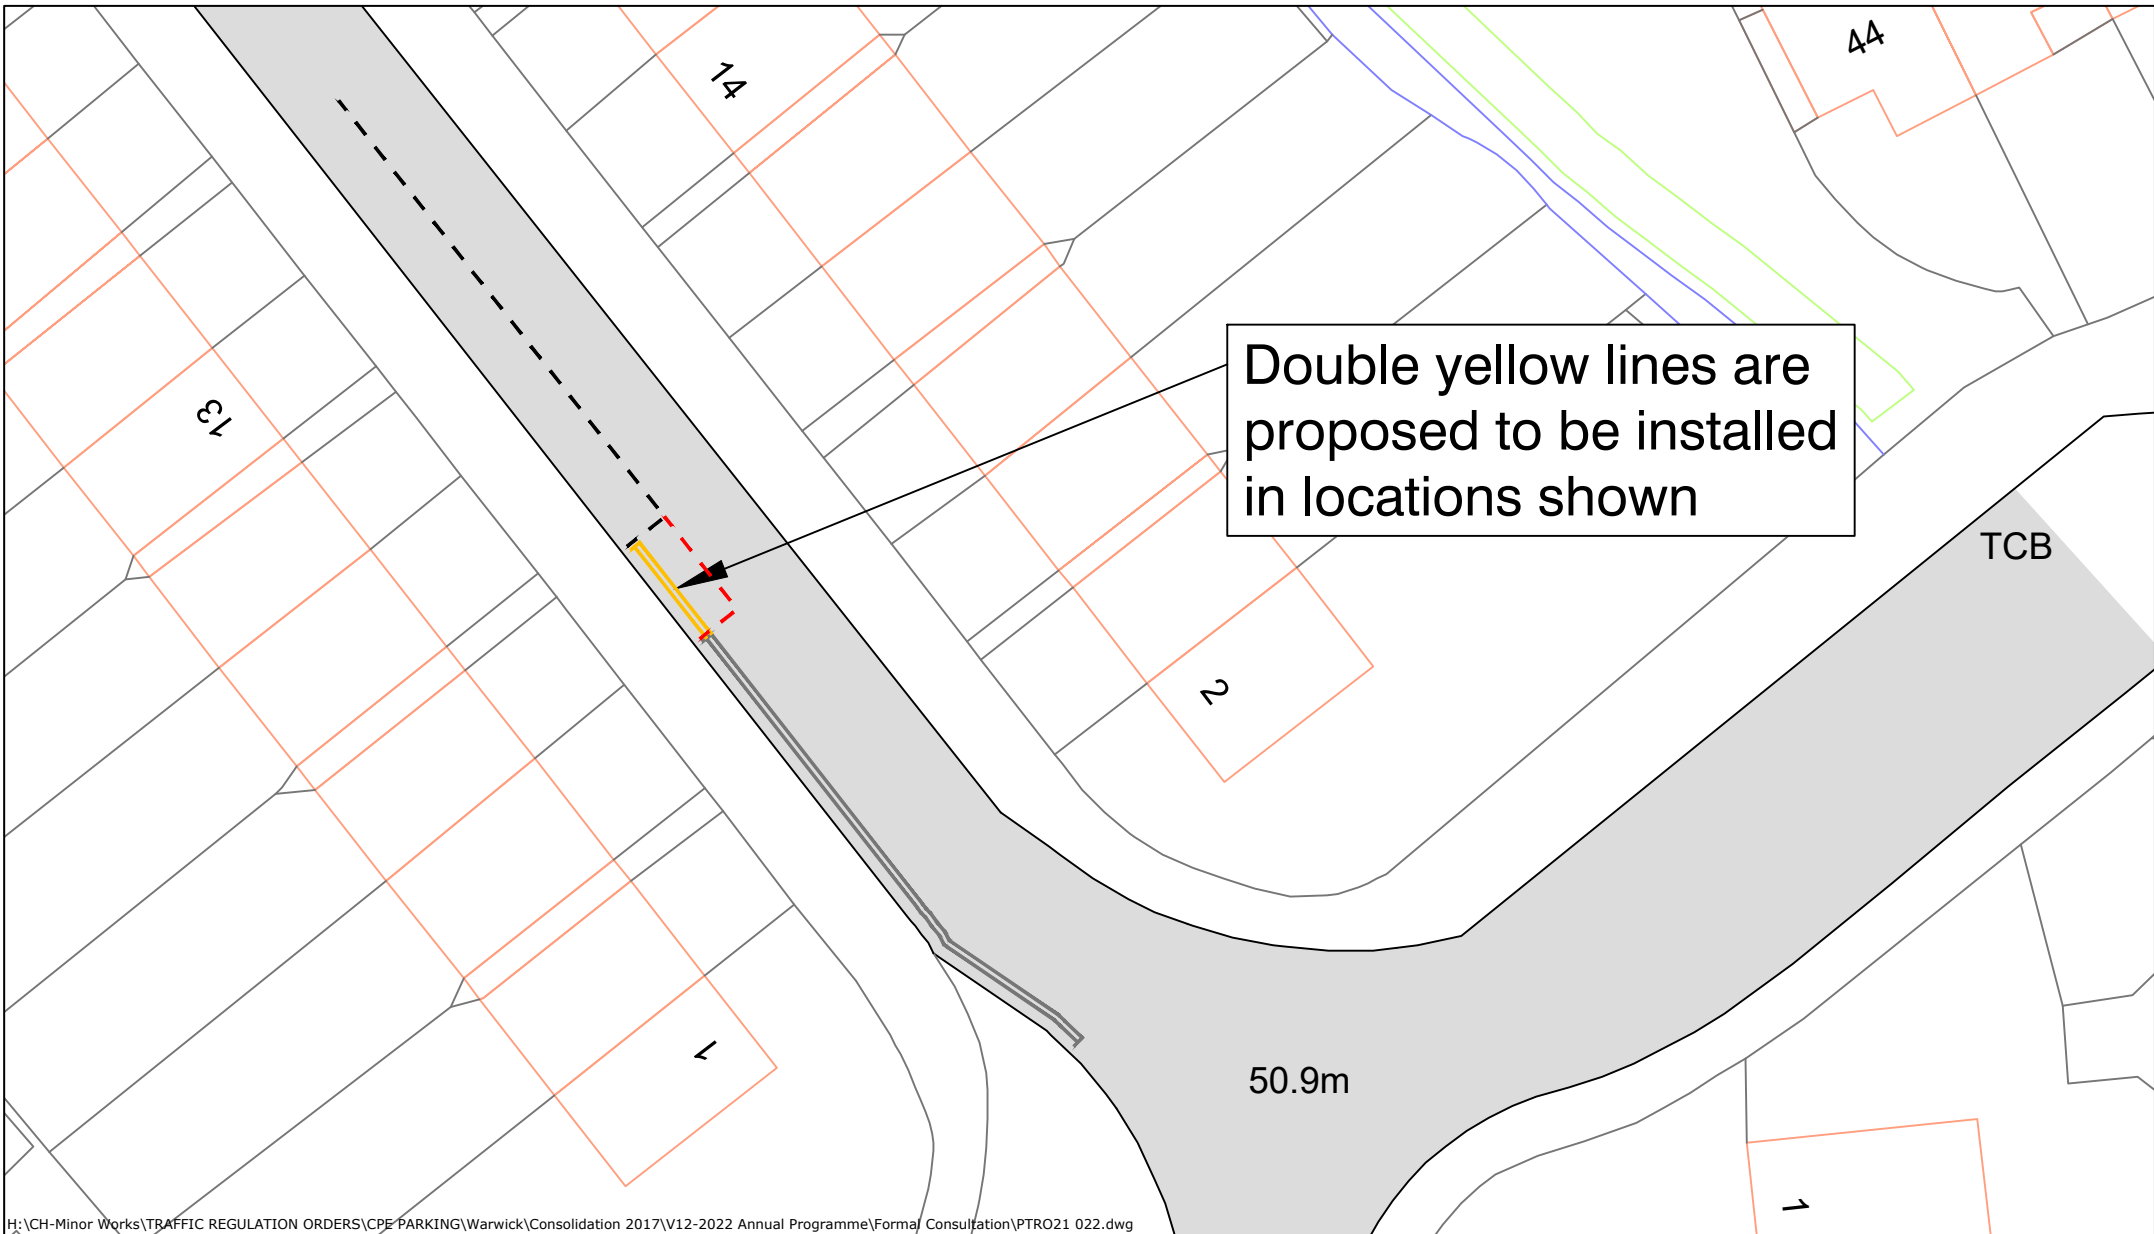

H:\CH-Minor Works\TRAFFIC REGULATION ORDERS\CPE PARKING\Warwick\Consolidation 2017\V12-2022 Annual Programme\Formal Consultation\PTRO21 022.dwg



Traffic & Road Safety
Communities, Shire Hall Post Room
Warwick, CV34 4SP
Tel : 01926 410410

NOTES

Based on Ordnance Survey mapping with the permission of the Controller of HMSO
© Crown Copyright and database right 2011. Ordnance Survey 100019520.
All rights reserved.
Unauthorised reproduction infringes copyright and may lead to prosecution or civil proceedings.
Warwickshire County Council.

REV	DATE	BY	CHK	AMENDMENT
-	--/--	-	-	-
-	--/--	-	-	-
-	--/--	-	-	-
-	--/--	-	-	-
-	--/--	-	-	-

Drawing title

**Wathen Road
Warwick**

Proposed Double Yellow Lines

Project title

Warwick District CPE Variation No.12

Drawn by

BD

Checked by

GS

Date

22 March 2022


Scale

NTS @ A4_L

Drawing number

PTRO21-022-016

www.warwickshire.gov.uk
<mailto:communities@warwickshire.gov.uk>

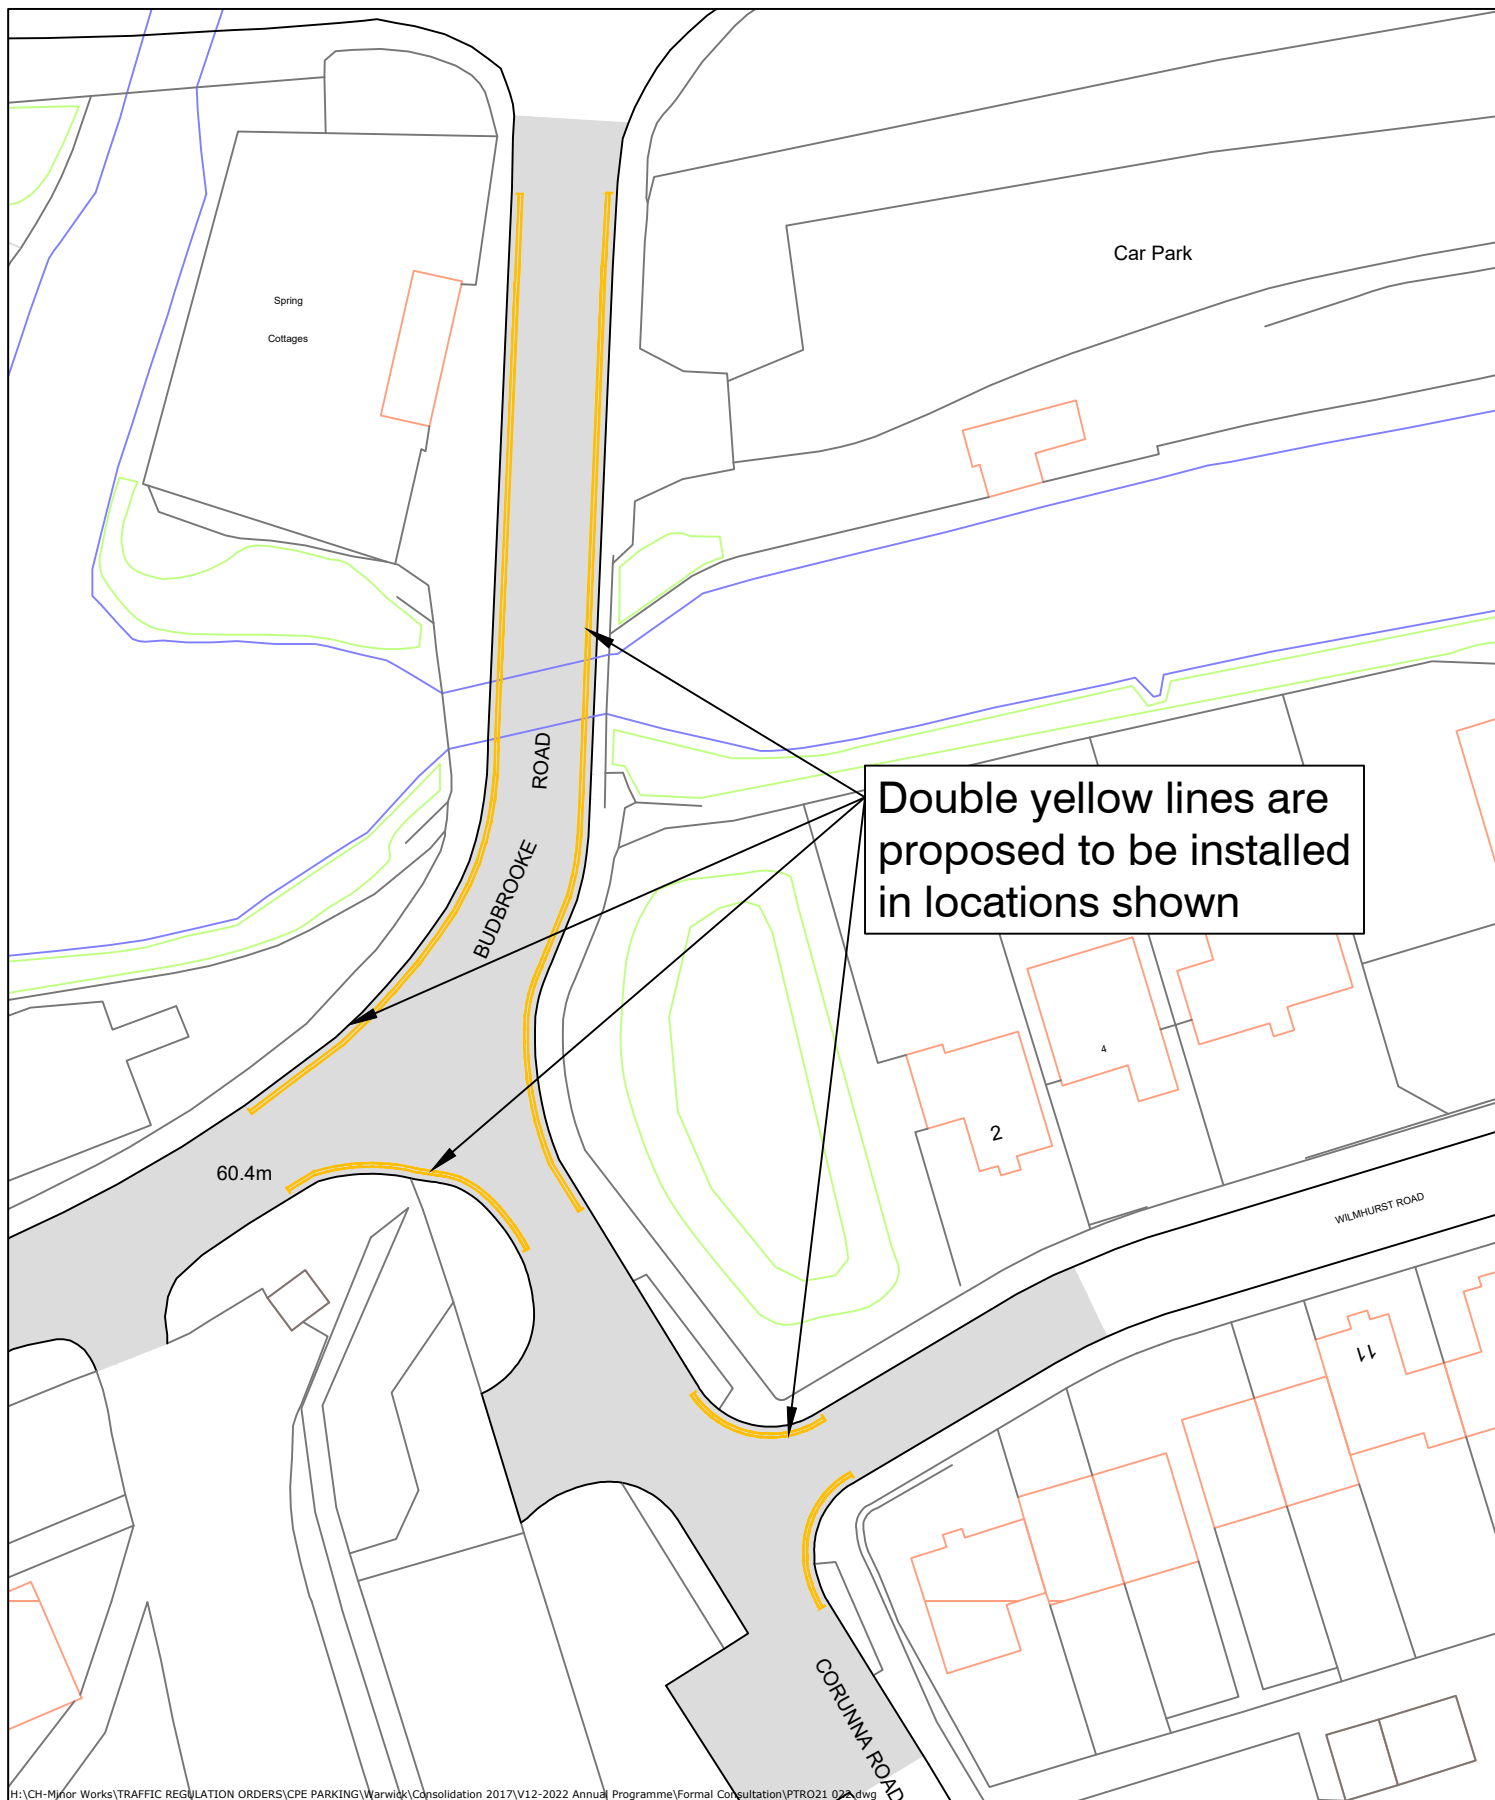

H:\CH-Minor Works\TRAFFIC REGULATION ORDERS\CPE PARKING\Warwick\Consolidation 2017\V12-2022 Annual Programme\Formal Consultation\PTRO21-022.dwg

REV	DATE	BY	CHK	AMENDMENT	REV	DATE	BY	CHK	AMENDMENT	REV	DATE	BY	CHK	AMENDMENT
-	--/--	-	-	-	-	--/--	-	-	-	-	--/--	-	-	-
-	--/--	-	-	-	-	--/--	-	-	-	-	--/--	-	-	-



Traffic & Road Safety
Communities, Shire Hall Post Room
Warwick, CV34 4SP
Tel : 01926 410410

NOTES

Based on Ordnance Survey mapping with the permission of the Controller of HMSO
© Crown Copyright and database right 2011. Ordnance Survey 100019520.
All rights reserved.
Unauthorised reproduction infringes copyright and may lead to prosecution or civil proceedings.
Warwickshire County Council.

Drawing title

**Wilmhurst Road
Warwick**

Proposed Double Yellow Lines

Project title

Warwick District CPE No.12


Drawn by **BD** Checked by **GS**

Date
22 March 2022

Scale
NTS @ A4P

Drawing number
PTRO21-022-017

www.warwickshire.gov.uk
<mailto:communities@warwickshire.gov.uk>

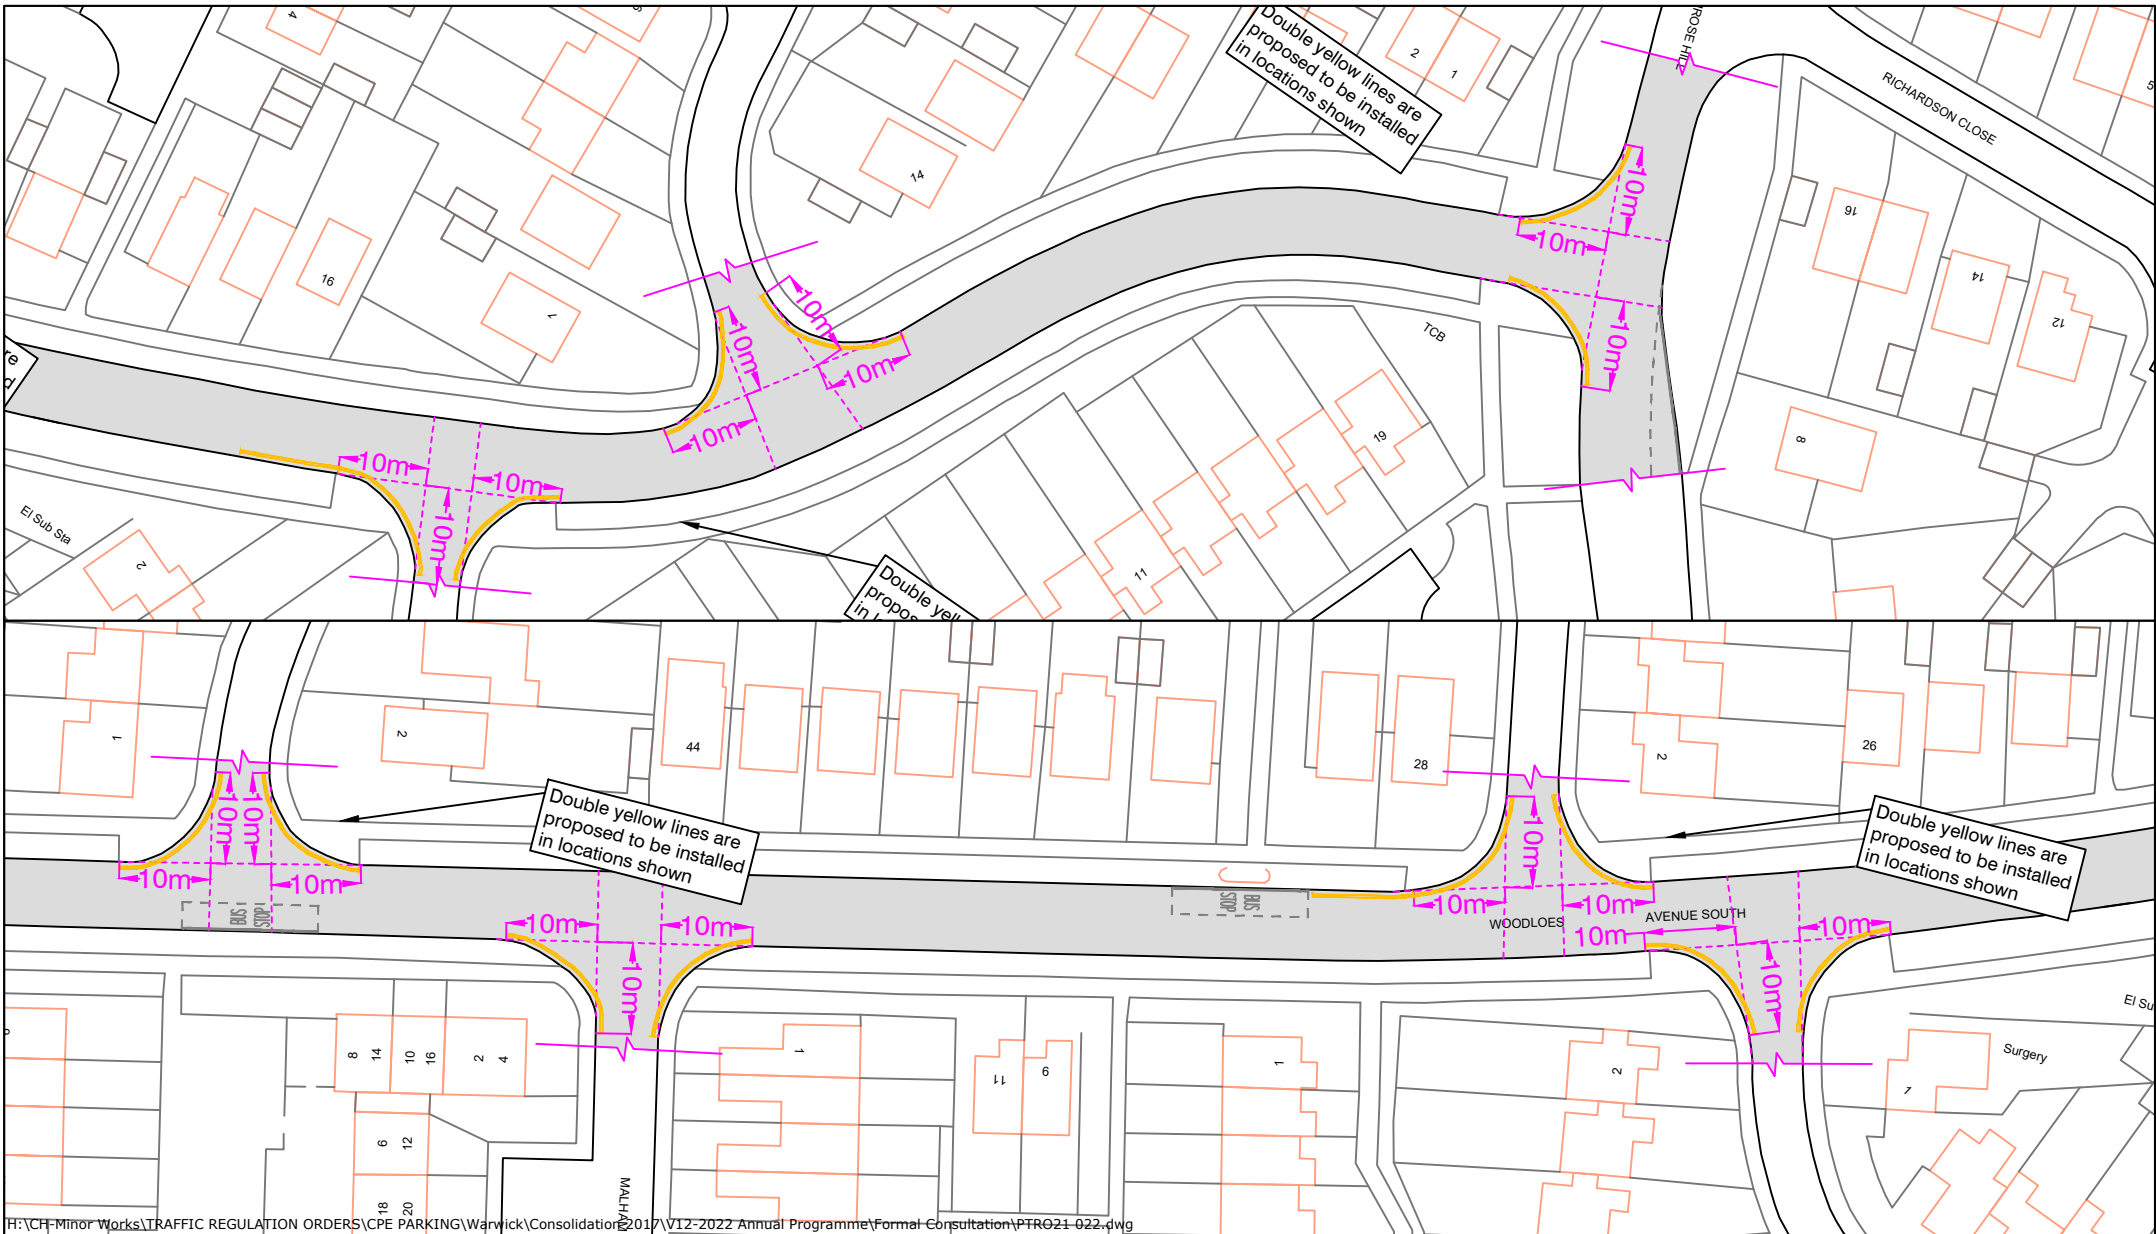

H:\CH Minor Works\TRAFFIC REGULATION ORDERS\CPE PARKING\Warwick\Consolidation\2017\12-2022 Annual Programme\Formal Consultation\PTRO21-022.dwg



**Warwickshire
County Council**
**TRANSPORT
AND ECONOMY**

Traffic & Road Safety
Communities, Shire Hall Post Room
Warwick, CV34 4SP
Tel : 01926 410410

NOTES

Based on Ordnance Survey mapping with the permission of the Controller of HMSO
© Crown Copyright and database right 2011. Ordnance Survey 100019520.
All rights reserved.
Unauthorised reproduction infringes copyright and may lead to prosecution or civil proceedings.
Warwickshire County Council.

REV	DATE	BY	CHK	AMENDMENT
-	--/--	-	-	-
-	--/--	-	-	-
-	--/--	-	-	-
-	--/--	-	-	-
-	--/--	-	-	-

Drawing title

**Woodloes Avenue South
Warwick**

Proposed Double Yellow Lines

Project title

Warwick District CPE Variation No.12

Drawn by

BD

Checked by

GS

Date

22 March 2022


Scale

NTS @ A4_L

Drawing number

PTRO21-022-018a

www.warwickshire.gov.uk
<mailto:communities@warwickshire.gov.uk>

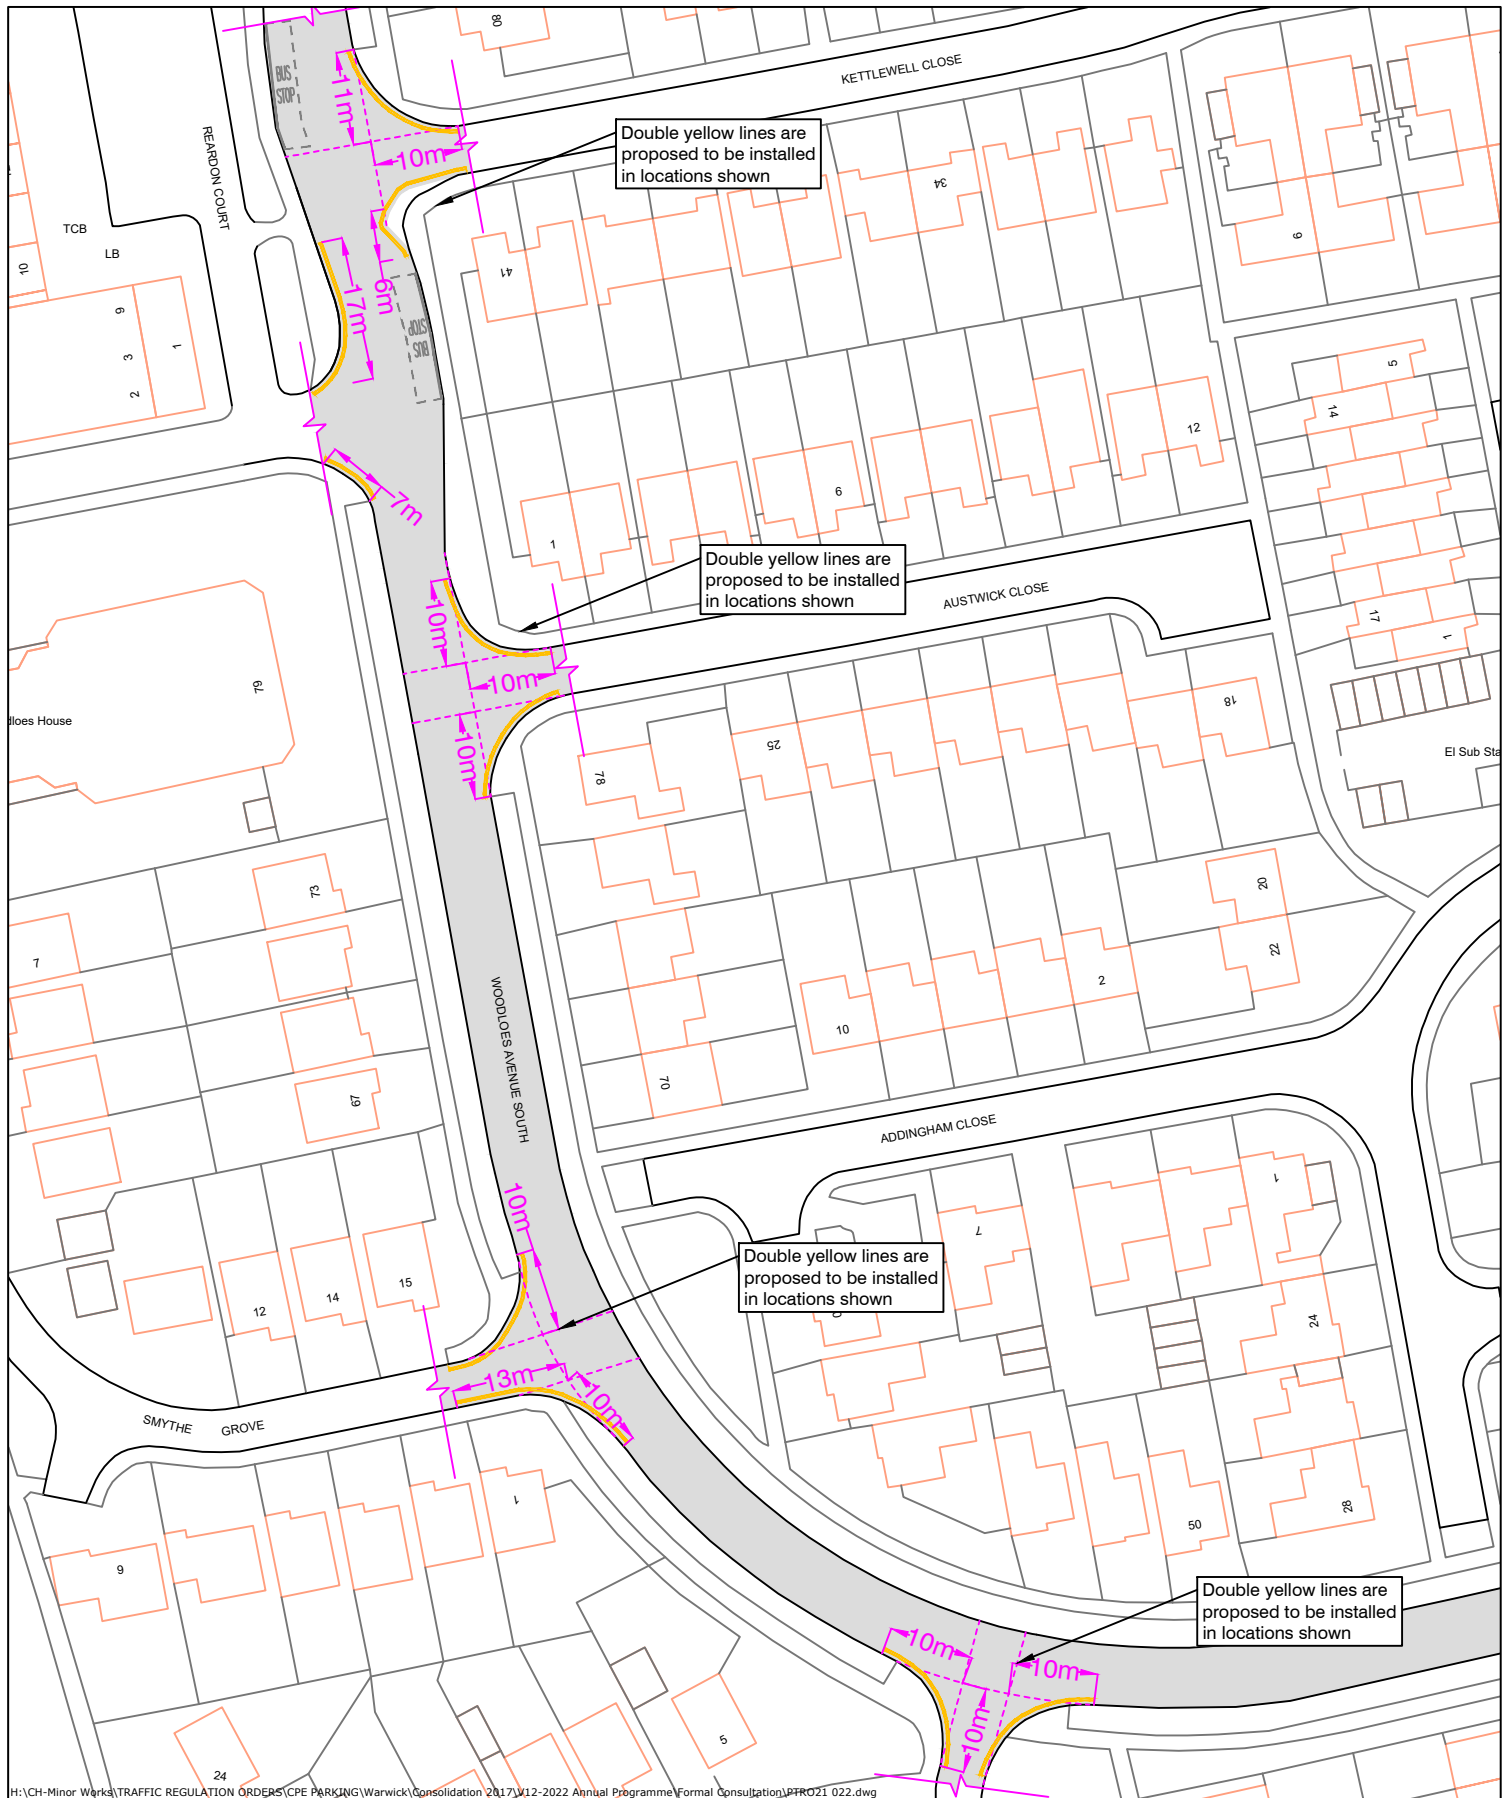

H:\CH-Minor Works\TRAFFIC REGULATION ORDERS\CPE PARKING\Warwick Consolidation 2017\W12-2022 Annual Programme\Formal Consultation\PTRO21 022.dwg

REV	DATE	BY	CHK	AMENDMENT	REV	DATE	BY	CHK	AMENDMENT	REV	DATE	BY	CHK	AMENDMENT
-	--/--	-	-	-	-	--/--	-	-	-	-	--/--	-	-	-
-	--/--	-	-	-	-	--/--	-	-	-	-	--/--	-	-	-

NOTES

Based on Ordnance Survey mapping with the permission of the Controller of HMSO
 © Crown Copyright and database right 2011. Ordnance Survey 100019520.
 All rights reserved.
 Unauthorised reproduction infringes copyright and may lead to prosecution or civil proceedings.
 Warwickshire County Council.


Drawing title	Drawn by	Checked by
Woodloes Avenue South Warwick	BD	GS
Project title	Date	Scale
Proposed Double Yellow Lines	22 March 2022	NTS @ A4P
Warwick District CPE No.12	Drawing number	
	PTRO21-022-018b	



**Warwickshire
County Council**
**TRANSPORT
AND ECONOMY**

www.warwickshire.gov.uk
 mailto:communities@warwickshire.gov.uk

Traffic & Road Safety
 Communities, Shire Hall Post Room
 Warwick, CV34 4SP
 Tel : 01926 410410

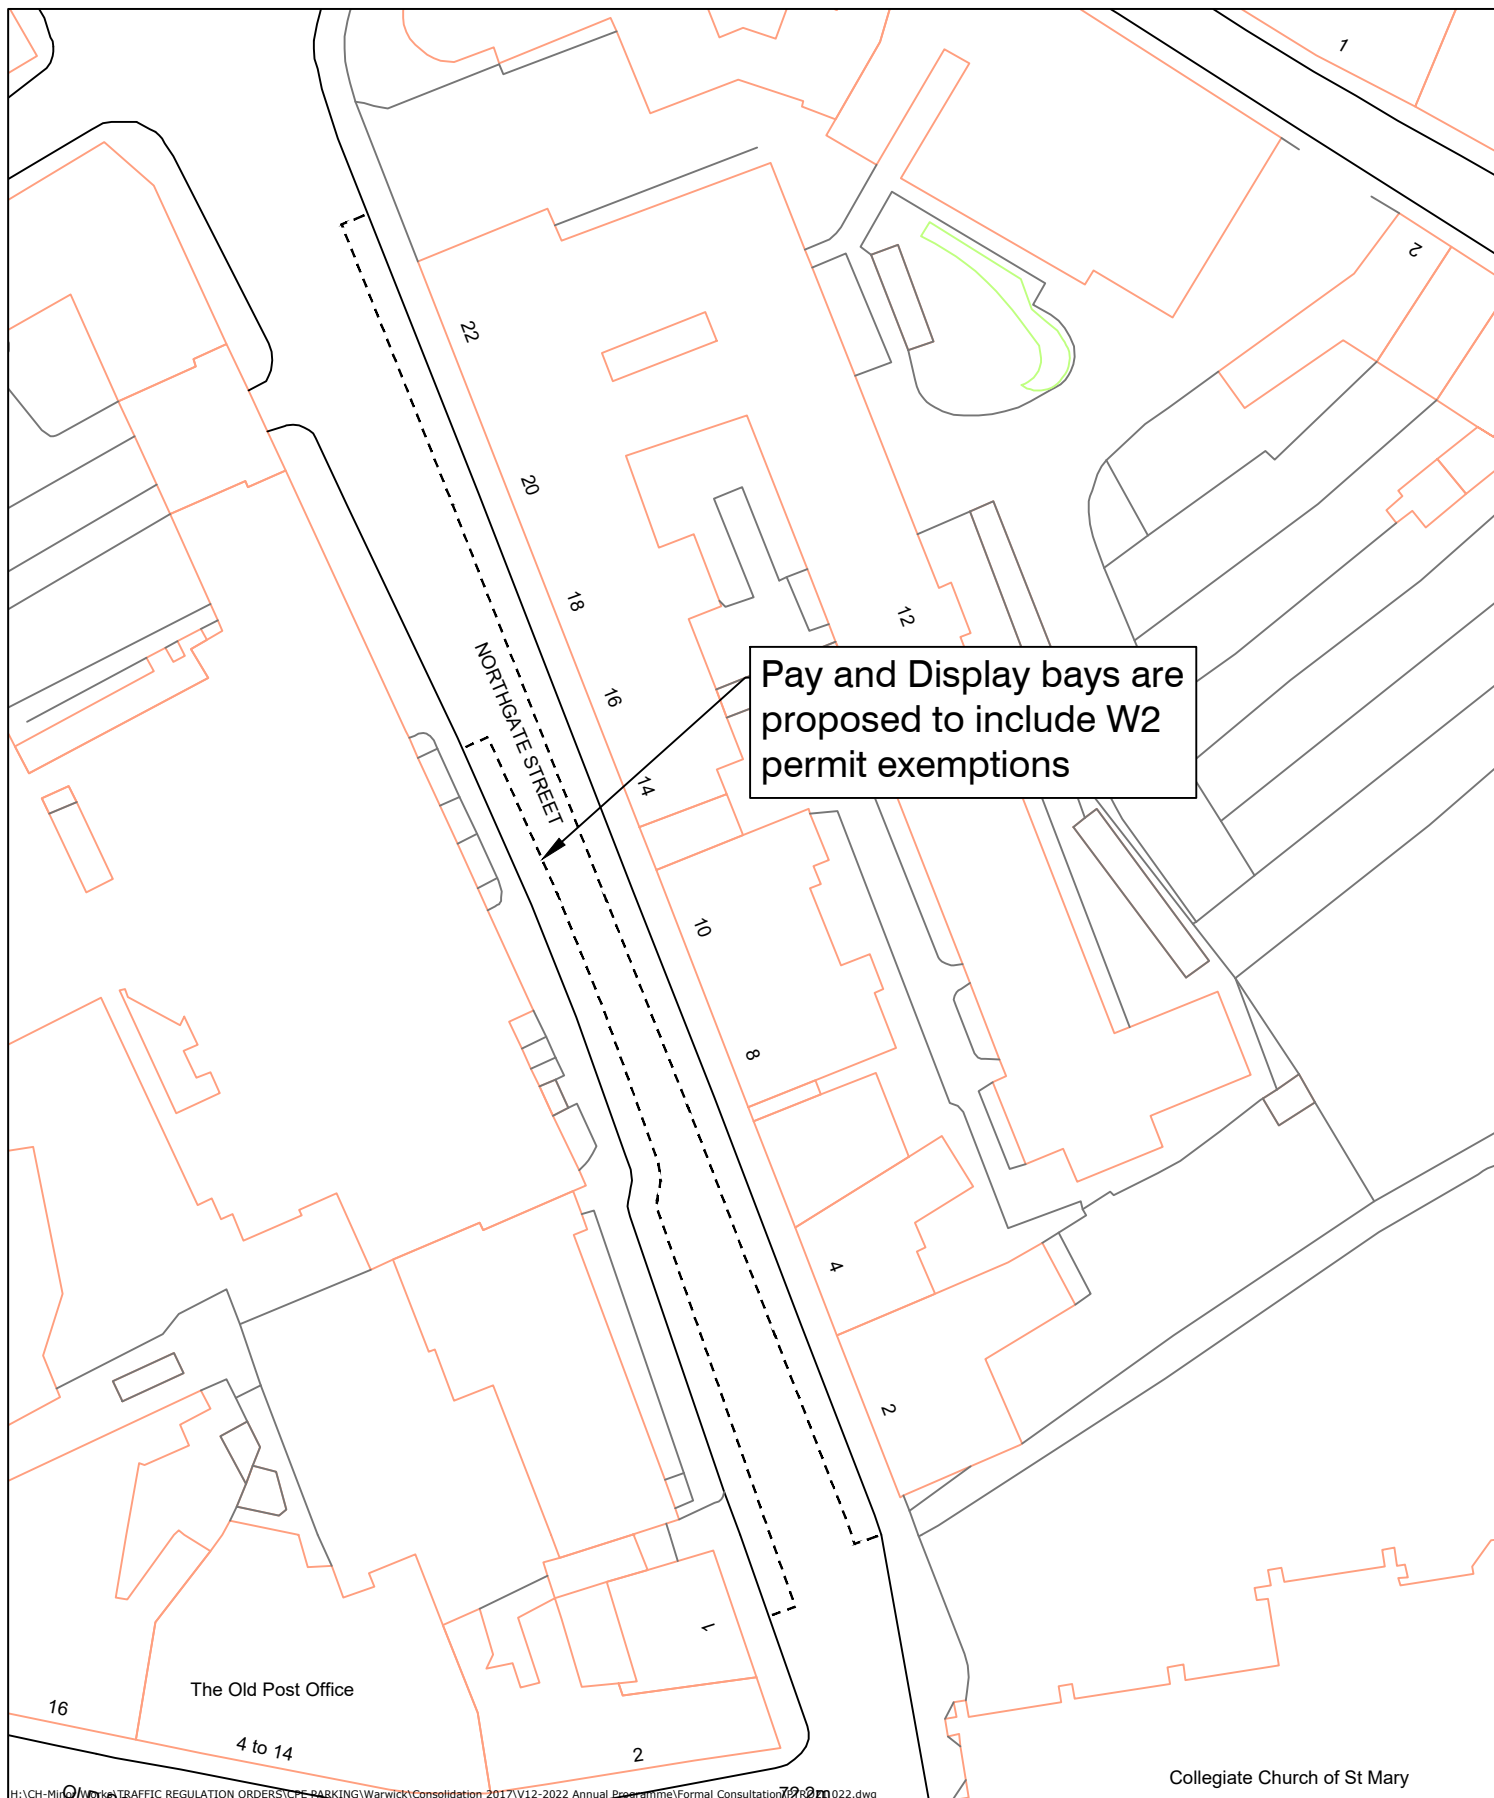

H:\CH-Mirrored\TRAFFIC REGULATION ORDERS\CPE PARKING\Warwick\Consolidation 2017\V12-2022 Annual Programme\Formal Consultation\2022m022.dwg

REV	DATE	BY	CHK	AMENDMENT	REV	DATE	BY	CHK	AMENDMENT	REV	DATE	BY	CHK	AMENDMENT
-	--/--	-	-	-	-	--/--	-	-	-	-	--/--	-	-	-
-	--/--	-	-	-	-	--/--	-	-	-	-	--/--	-	-	-



Traffic & Road Safety
Communities, Shire Hall Post Room
Warwick, CV34 4SP
Tel : 01926 410410

NOTES

Based on Ordnance Survey mapping with the permission of the Controller of HMSO
© Crown Copyright and database right 2011. Ordnance Survey 100019520.
All rights reserved.
Unauthorised reproduction infringes copyright and may lead to prosecution or civil proceedings.
Warwickshire County Council.

Drawing title

**Northgate Street
Warwick**

Proposed Residents Pay and Display

Project title

Warwick District CPE No.12

Drawn by **BD** Checked by **GS**

Date
22 March 2022

Scale
NTS @ A4P

Drawing number
PTRO21-022-019