



Existing

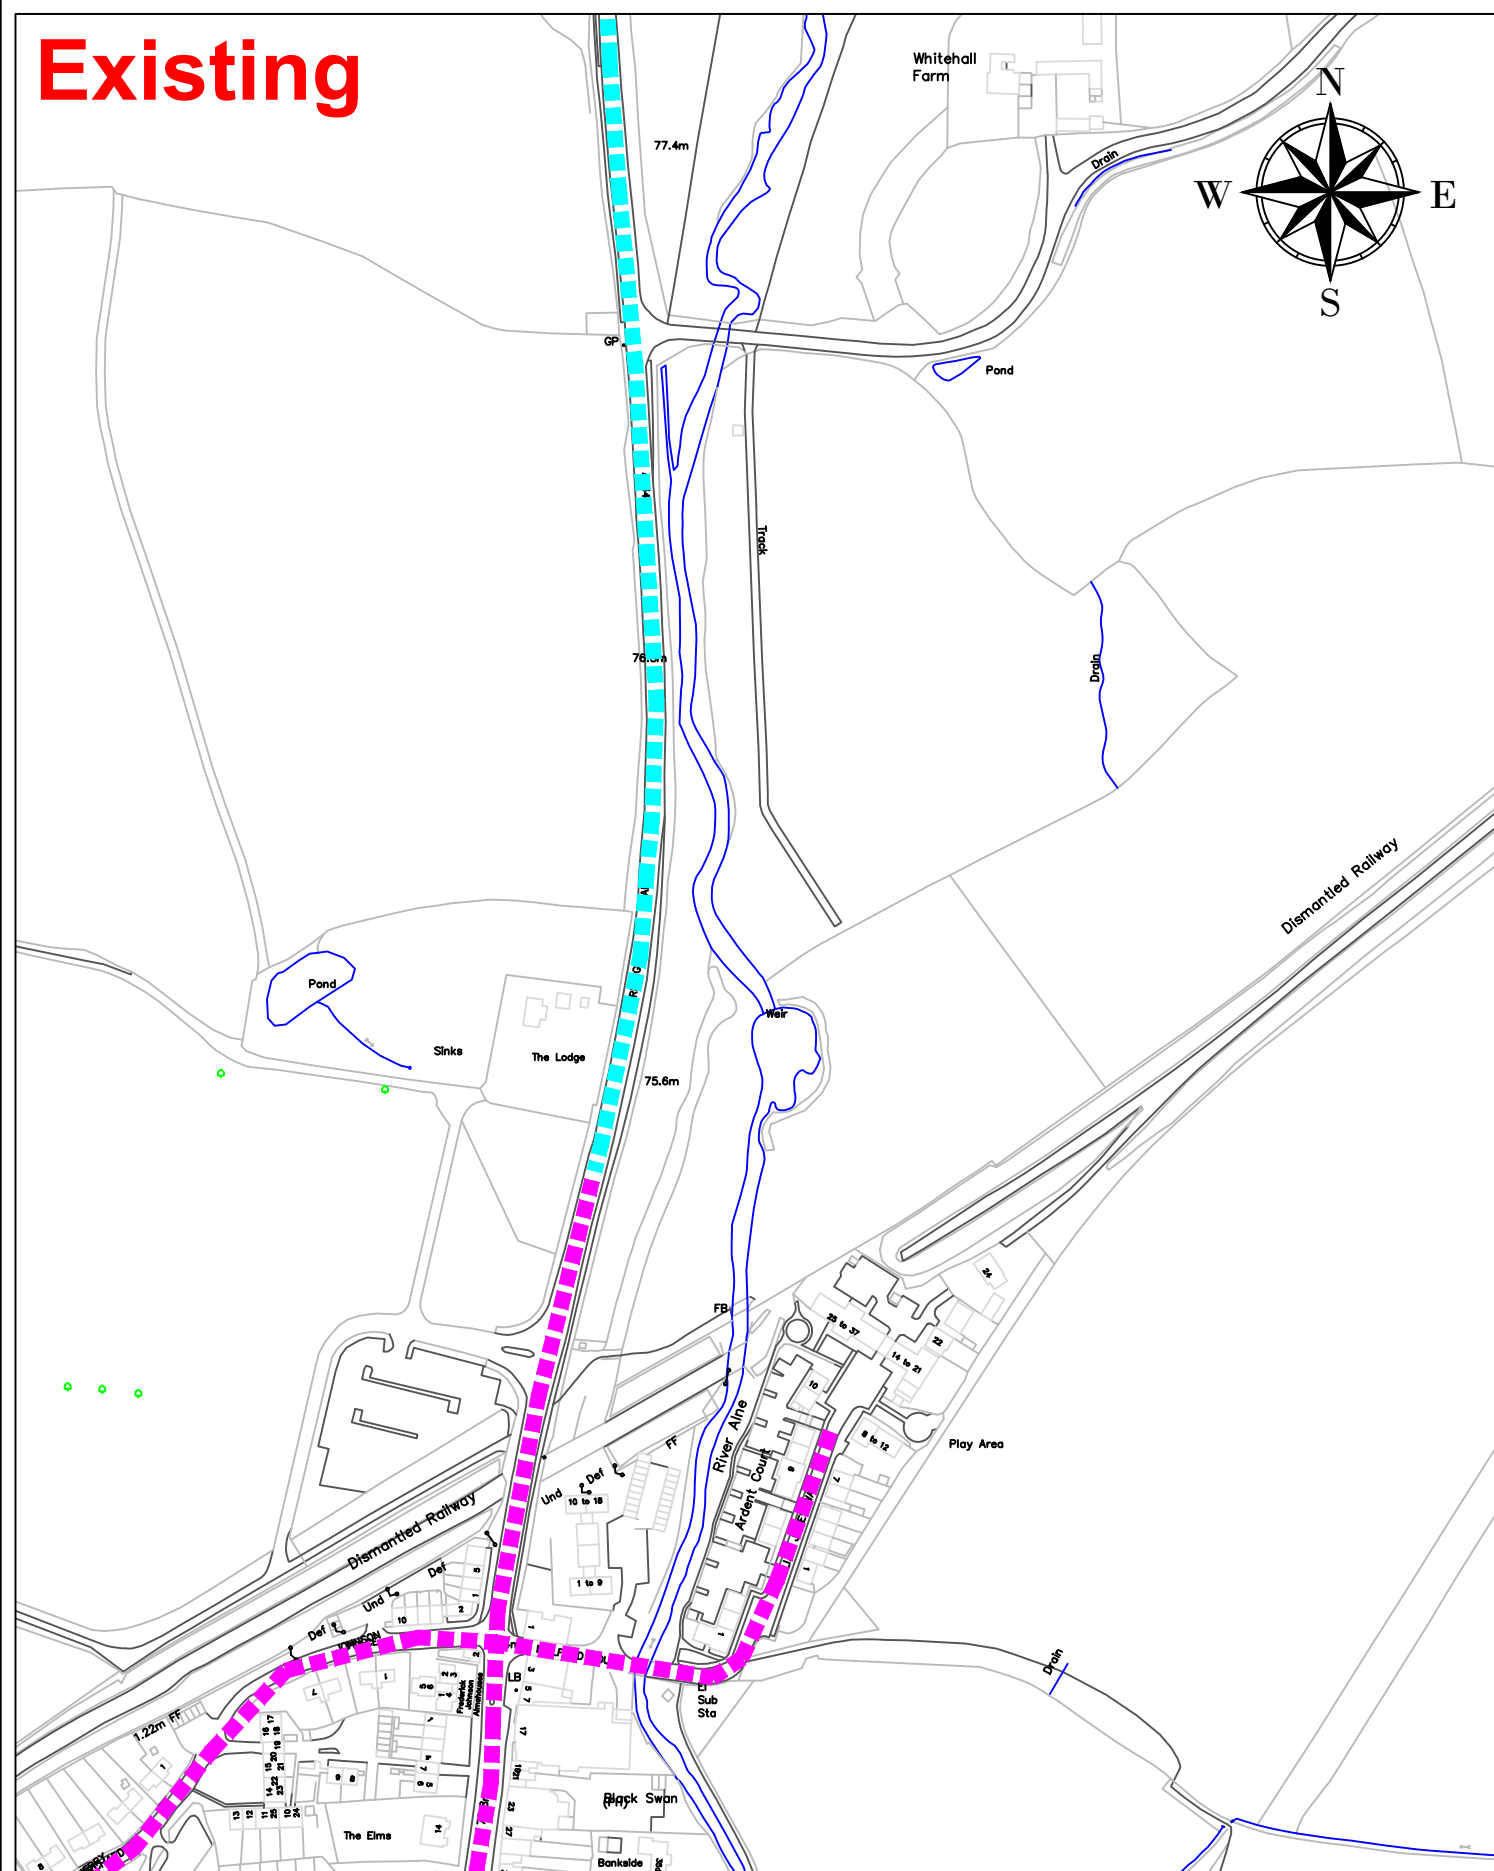

Proposed

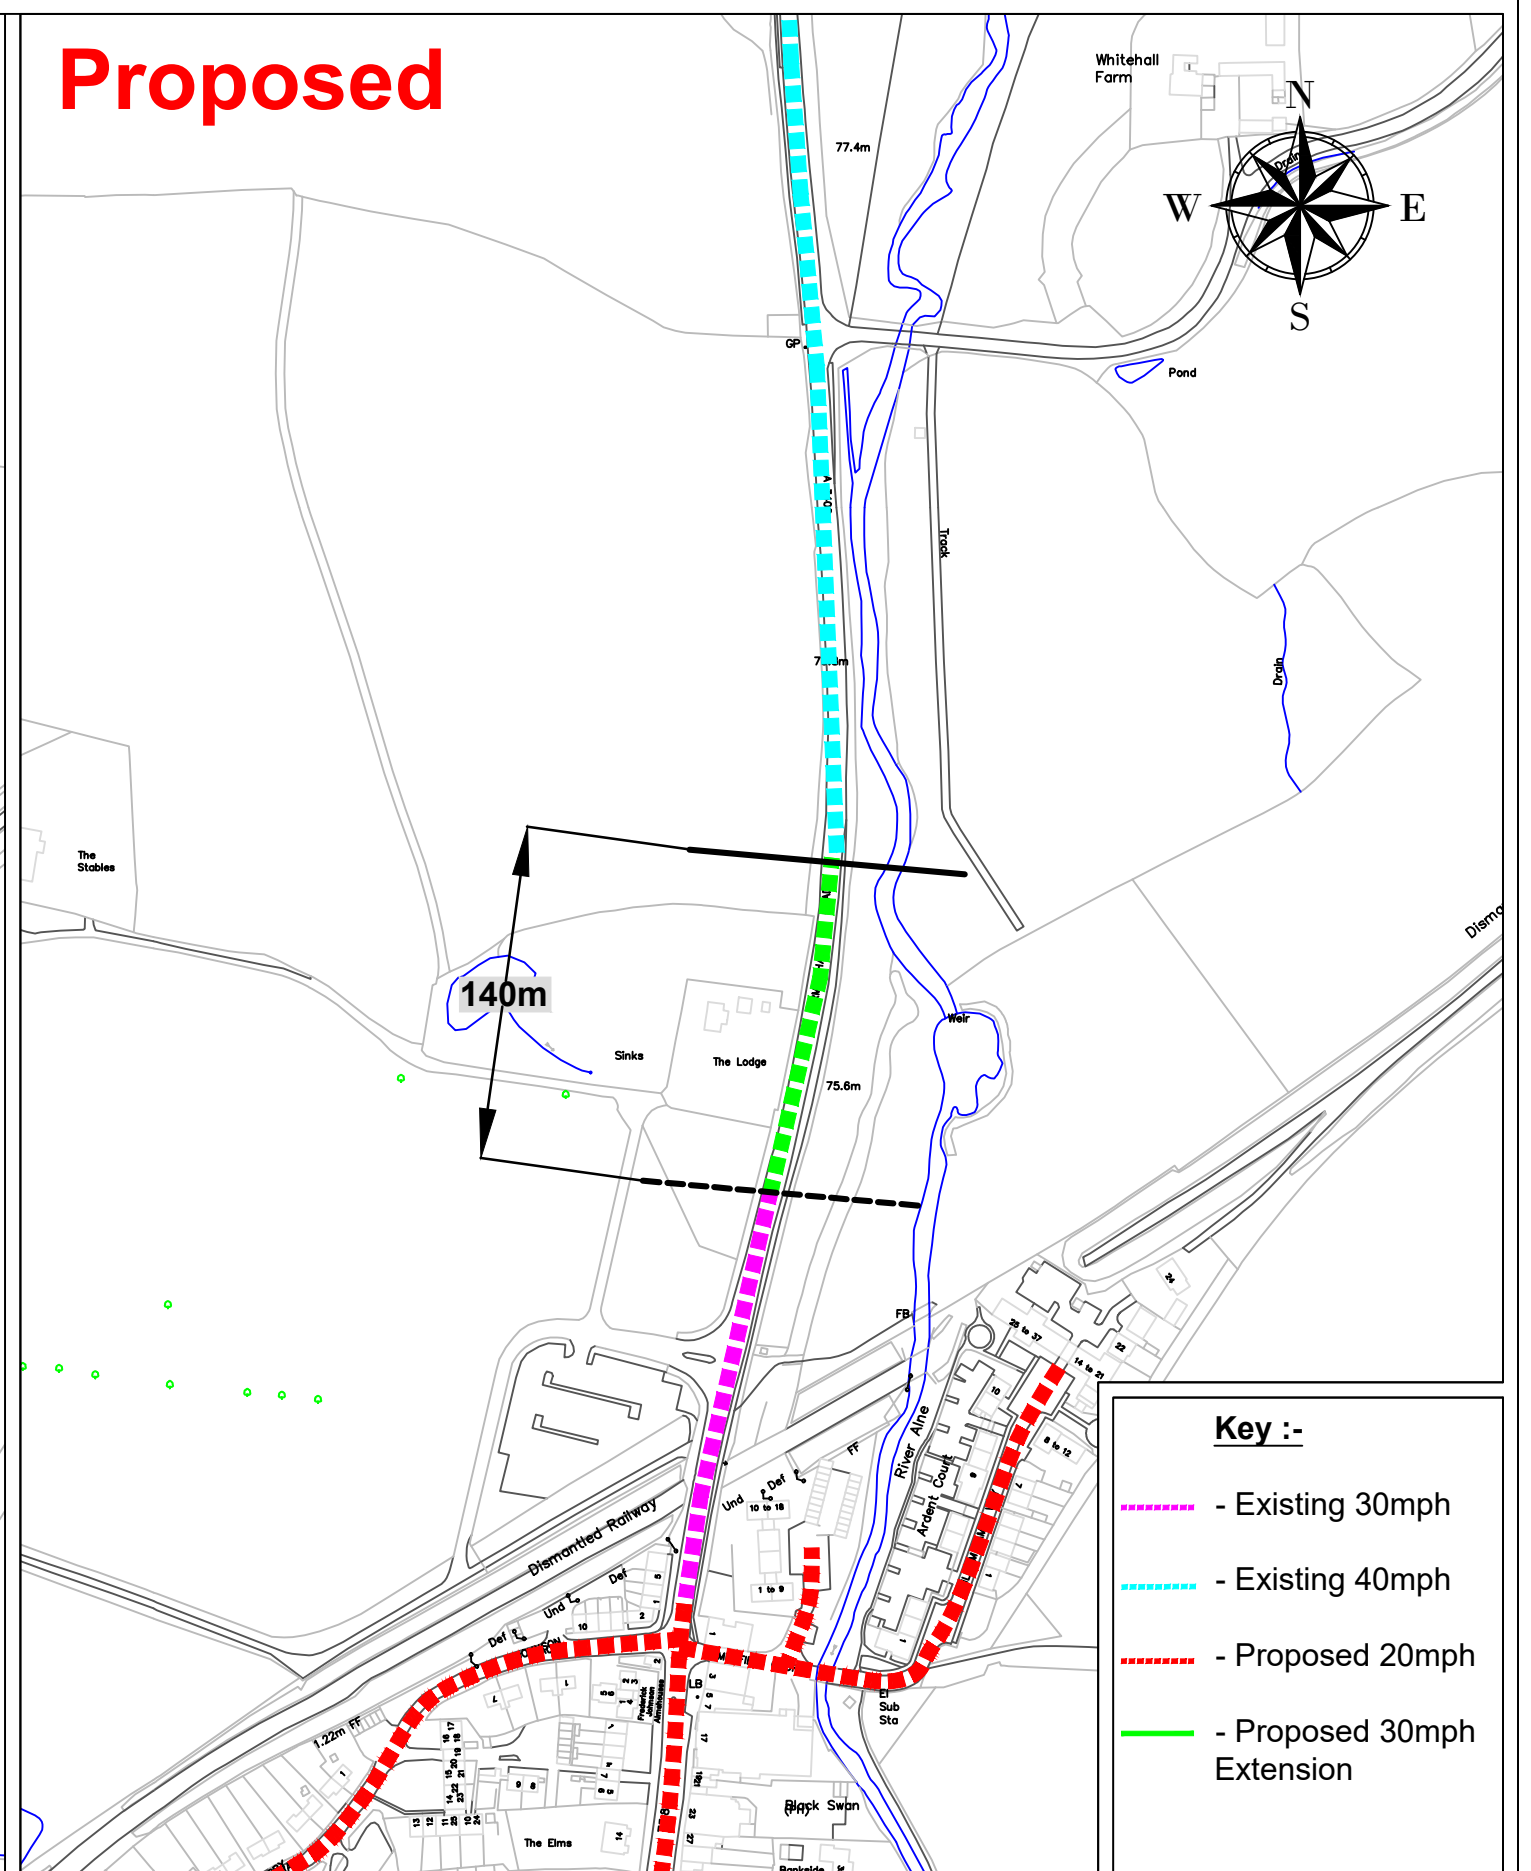

Key :-

- - - - - - Existing 30mph
- - - - - - Existing 40mph
- - - - - - Proposed 20mph
- - - - - - Proposed 30mph Extension

H:\CH-Minor Works\WORK LOCATIONS\FCAP funded schemes\Henley-in-Arden 20mph High St\MW122 104 Henley-in-Arden 20mph Zone\5 Drawings\MW122 104 01 Henley In Arden 20 Zone (Not Station Road) - Consultation Plan.dwg



Warwickshire County Council
TRANSPORT AND ECONOMY
www.warwickshire.gov.uk
<mailto:communities@warwickshire.gov.uk>

Traffic & Road Safety
 Communities,
 Shire Hall Post Room
 Warwick, CV34 4SP
 Tel : 01926 410410

NOTES

Based on Ordnance Survey mapping with the permission of the Controller of HMSO
 © Crown Copyright and database right 2011. Ordnance Survey 100019520.
 All rights reserved.
 Unauthorised reproduction infringes copyright and may lead to prosecution or civil proceedings.
 Warwickshire County Council.

REV	DATE	BY	CHK	AMENDMENT
-	--/--	-	-	-
-	--/--	-	-	-
-	--/--	-	-	-
-	--/--	-	-	-
-	--/--	-	-	-

Drawing title	30-mph Extension A3400 Birmingham Road Henley-in-Arden Warwickshire
Project title	
Highways Community Action Fund	

Drawn by	GW	Checked by	GVS
Date	March 2023		
Scale	NTS @ A3		
Drawing number	PTRO22-031-01		