

H:\CH-Minor Works\TRAFFIC REGULATION ORDERS\CPE PARKING\North Works\NW Variation 9 - Annual Programme\Informal Consultations\Informal Consultations.dwg



County Highways Minor Works
 Warwickshire County Council
 Shire Hall
 Warwick
 CV34 4RL
 Tel: 01926 410410
www.warwickshire.gov.uk
chminorworks@warwickshire.gov.uk

NOTES

Based on Ordnance Survey mapping with the permission of the Controller of HMSO
 © Crown Copyright and database right 2011. Ordnance Survey 100019520.
 All rights reserved.
 Unauthorised reproduction infringes copyright and may lead to prosecution or civil proceedings.
 Warwickshire County Council.

REV	DATE	BY	CHK	AMENDMENT
-	--/--	-	-	-
-	--/--	-	-	-
-	--/--	-	-	-
-	--/--	-	-	-
-	--/--	-	-	-

Drawing title


Proposed Double Yellow Lines

New Street and Newlands Road
Baddesley Endors

Project title

North Warwickshire CPE Consultations

Drawn by	Checked by
BD	PT
Date	
12 January 2024	
Scale	
NTS @ A4_L	
Drawing number	
PTRO23-030-01	

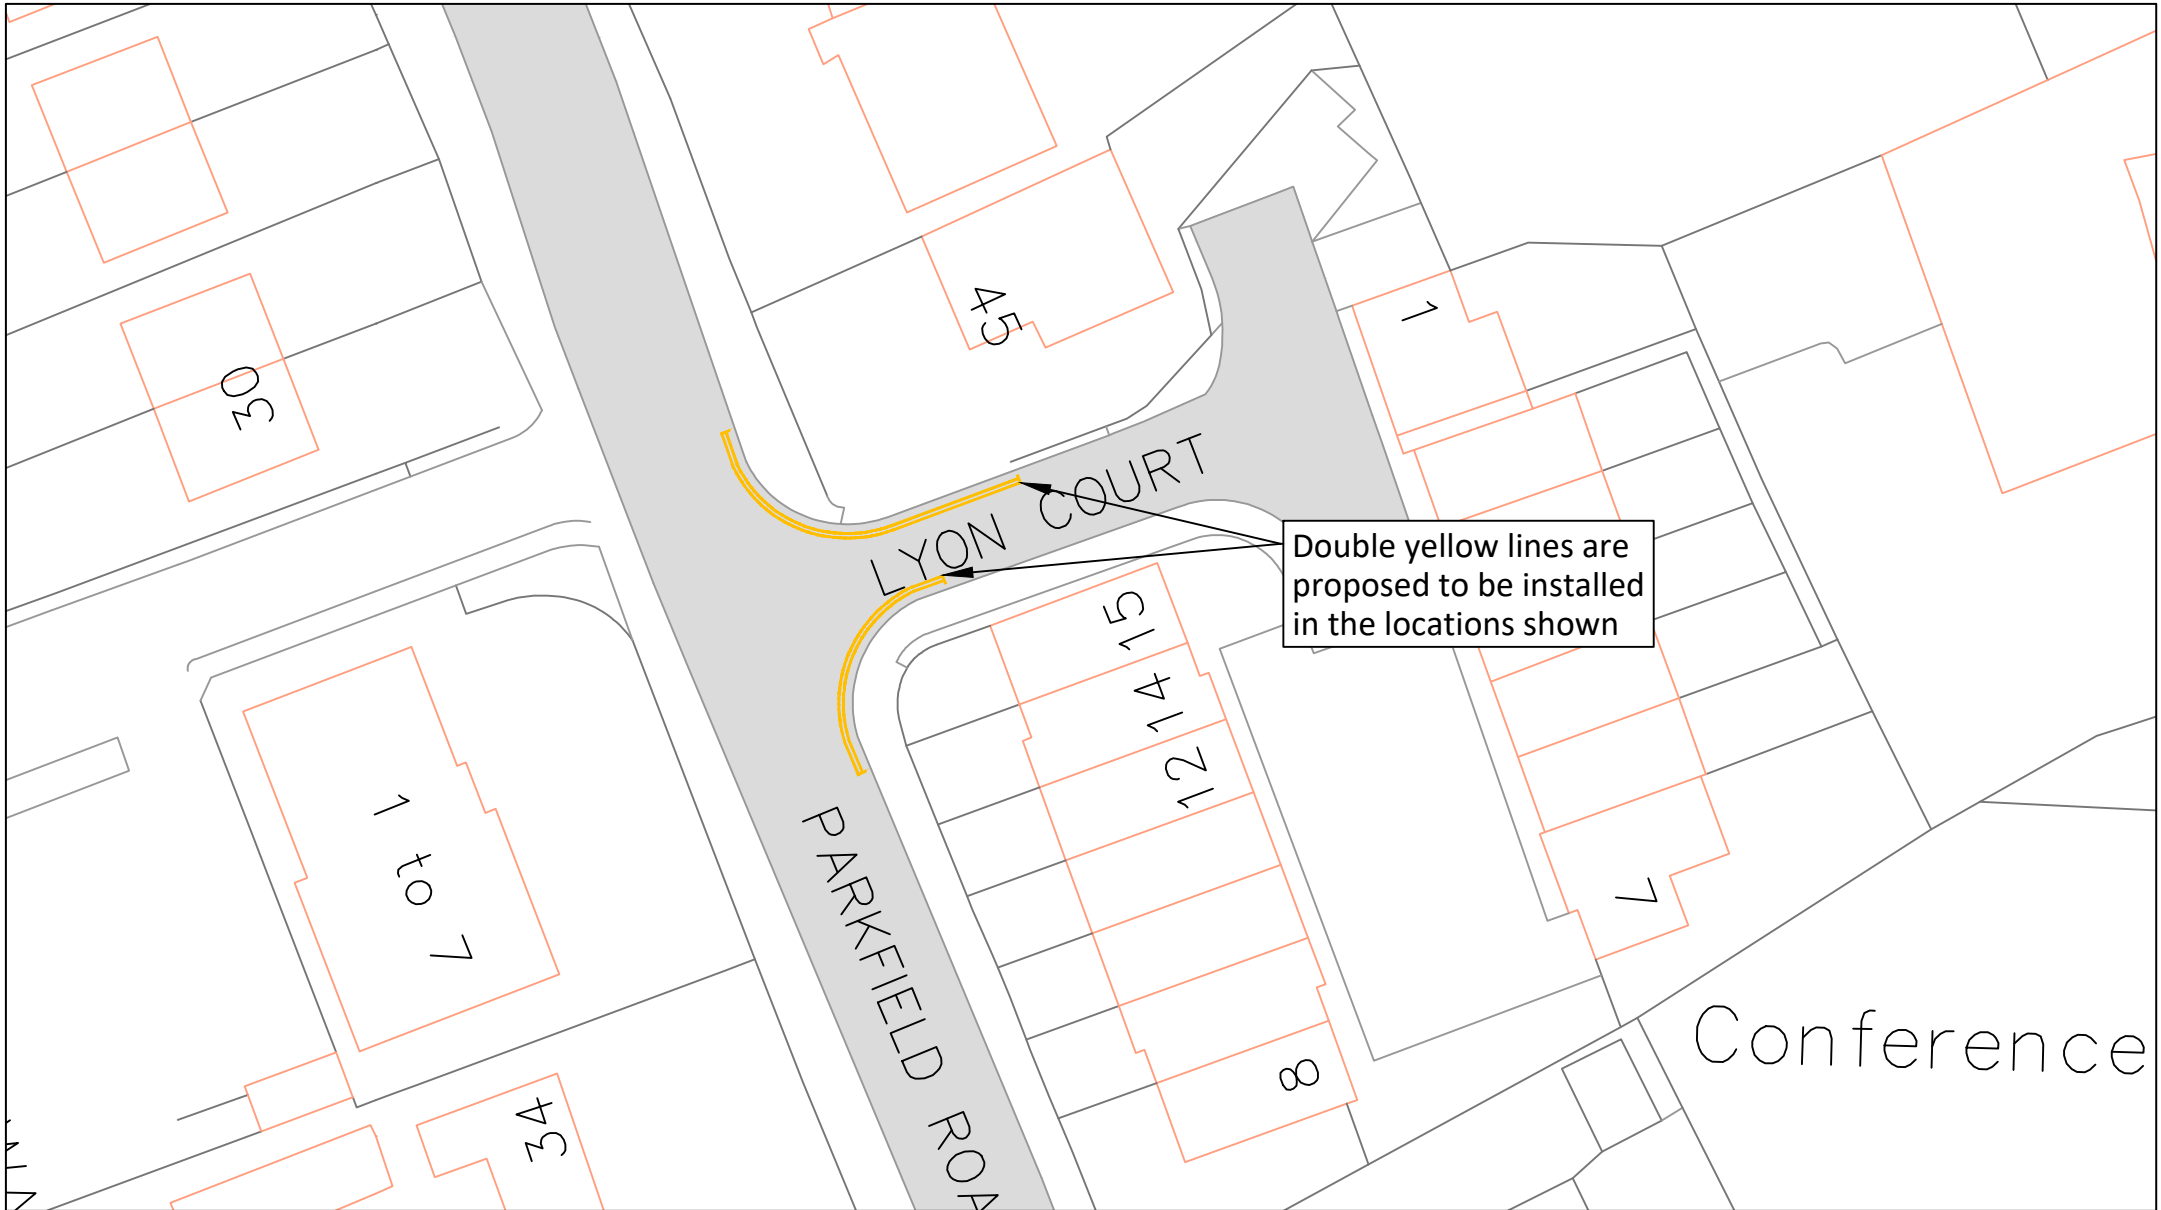

H:\CH-Minor Works\TRAFFIC REGULATION ORDERS\CPE PARKING\North Works\NW Variation 9 - Annual Programme\Informal Consultations\Informal Consultations.dwg



County Highways Minor Works
 Warwickshire County Council
 Shire Hall
 Warwick
 CV34 4RL
 Tel: 01926 410410

www.warwickshire.gov.uk
chminorworks@warwickshire.gov.uk


NOTES

Based on Ordnance Survey mapping with the permission of the Controller of HMSO
 © Crown Copyright and database right 2011. Ordnance Survey 100019520.
 All rights reserved.
 Unauthorised reproduction infringes copyright and may lead to prosecution or civil proceedings.
 Warwickshire County Council.

REV	DATE	BY	CHK	AMENDMENT
-	--/--	-	-	-
-	--/--	-	-	-
-	--/--	-	-	-
-	--/--	-	-	-
-	--/--	-	-	-

Drawing title	Proposed Double Yellow Lines
	Lyon Court and Parkfield Road
	Coleshill
Project title	North Warwickshire CPE Consultations

Drawn by	BD	Checked by	PT
Date	12 January 2024		
Scale	NTS @ A4_L		
Drawing number	PTRO23-030-02		

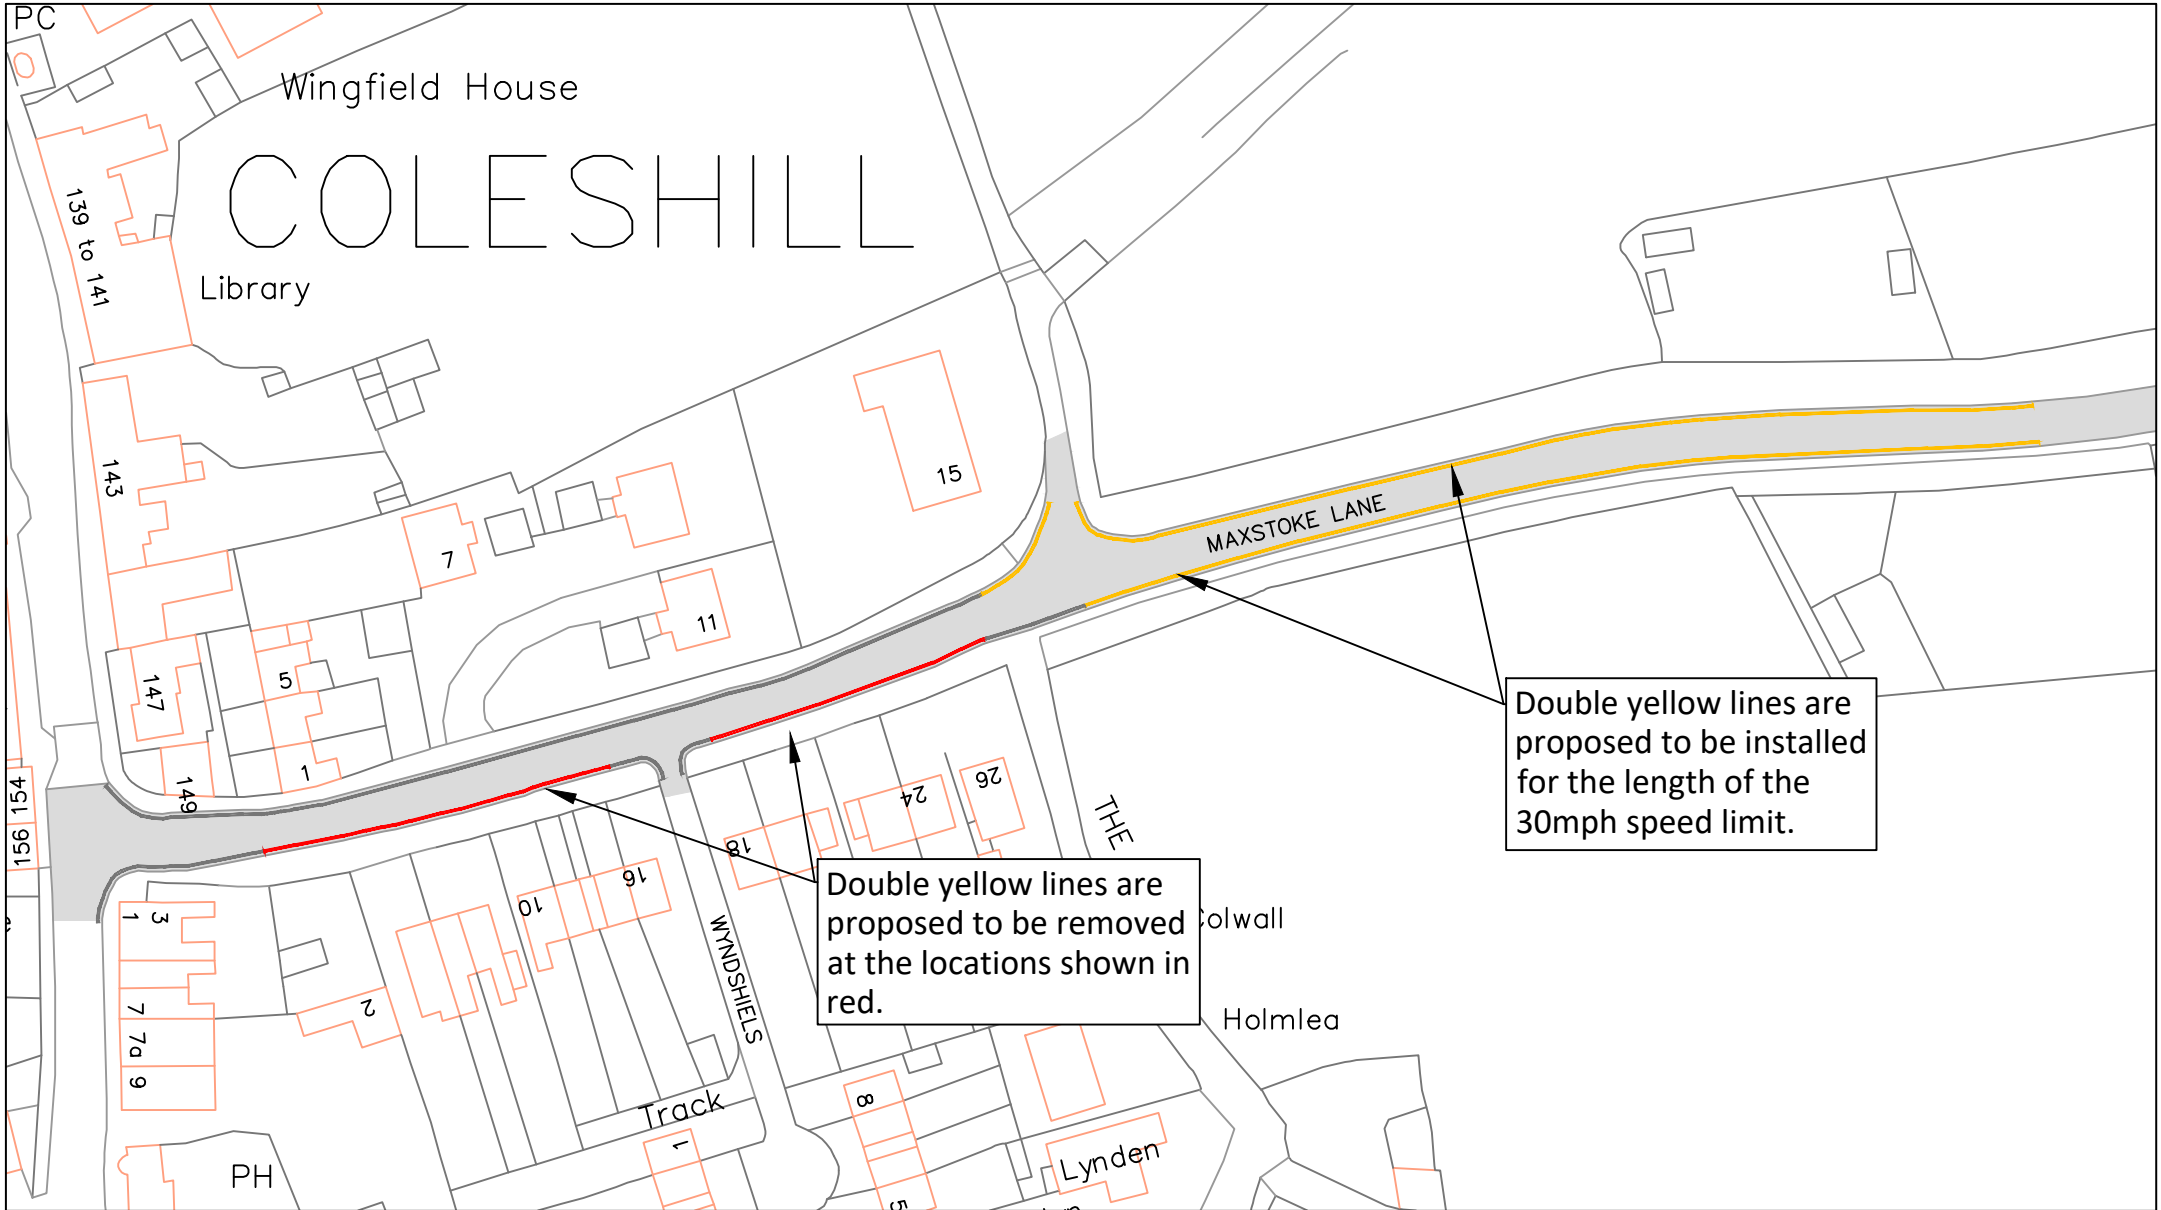

H:\CH-Minor Works\TRAFFIC REGULATION ORDERS\CPE PARKING\North Works\NW Variation 9 - Annual Programme\Informal Consultations\Informal Consultations.dwg



County Highways Minor Works
 Warwickshire County Council
 Shire Hall
 Warwick
 CV34 4RL
 Tel: 01926 410410


www.warwickshire.gov.uk
chminorworks@warwickshire.gov.uk

NOTES

Based on Ordnance Survey mapping with the permission of the Controller of HMSO
 © Crown Copyright and database right 2011. Ordnance Survey 100019520.
 All rights reserved.
 Unauthorised reproduction infringes copyright and may lead to prosecution or civil proceedings.
 Warwickshire County Council.

REV	DATE	BY	CHK	AMENDMENT
-	--/--	-	-	-
-	--/--	-	-	-
-	--/--	-	-	-
-	--/--	-	-	-
-	--/--	-	-	-

Drawing title	Drawn by	Checked by
Proposed Double Yellow Lines Maxstoke Lane Coleshill	BD	PT
	Date	12 January 2024
	Scale	NTS @ A4_L
Project title	Drawing number	
North Warwickshire CPE Consultations	PTRO23-030-03	

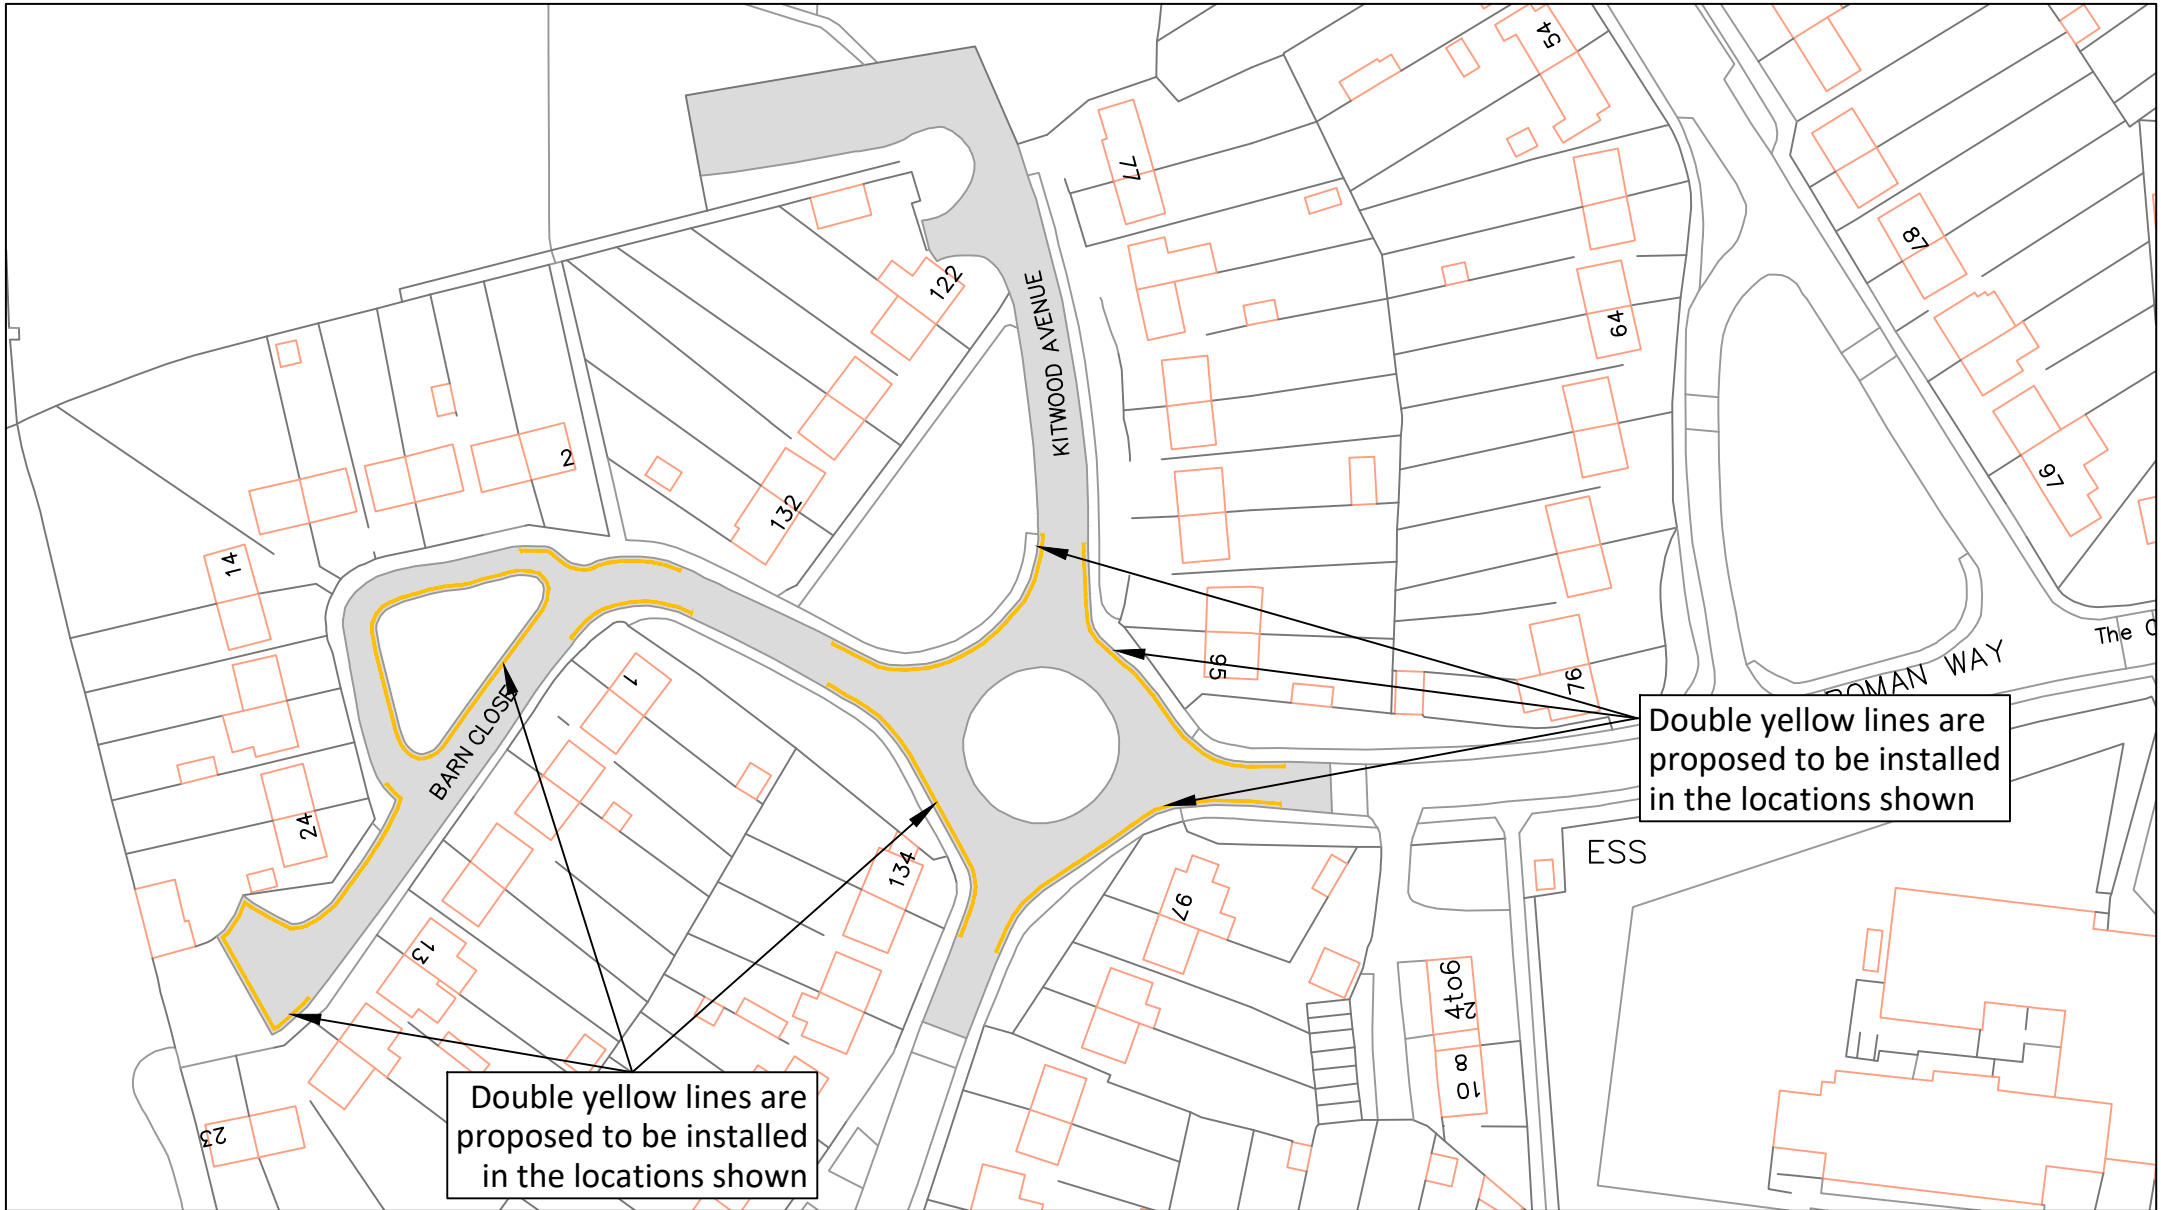

H:\CH-Minor Works\TRAFFIC REGULATION ORDERS\CPE PARKING\North Works\NW Variation 9 - Annual Programme\Informal Consultations\Informal Consultations.dwg



County Highways Minor Works
 Warwickshire County Council
 Shire Hall
 Warwick
 CV34 4RL
 Tel: 01926 410410
www.warwickshire.gov.uk
chminorworks@warwickshire.gov.uk


NOTES

Based on Ordnance Survey mapping with the permission of the Controller of HMSO
 © Crown Copyright and database right 2011. Ordnance Survey 100019520.
 All rights reserved.
 Unauthorised reproduction infringes copyright and may lead to prosecution or civil proceedings.
 Warwickshire County Council.

REV	DATE	BY	CHK	AMENDMENT
-	--/--	-	-	-
-	--/--	-	-	-
-	--/--	-	-	-
-	--/--	-	-	-
-	--/--	-	-	-

Drawing title	Proposed Double Yellow Lines Barn Close and Kitwood Avenue Dordon
Project title	North Warwickshire CPE Consultations

Drawn by	BD	Checked by	PT
Date	12 January 2024		
Scale	NTS @ A4_L		
Drawing number	PTRO23-030-04		

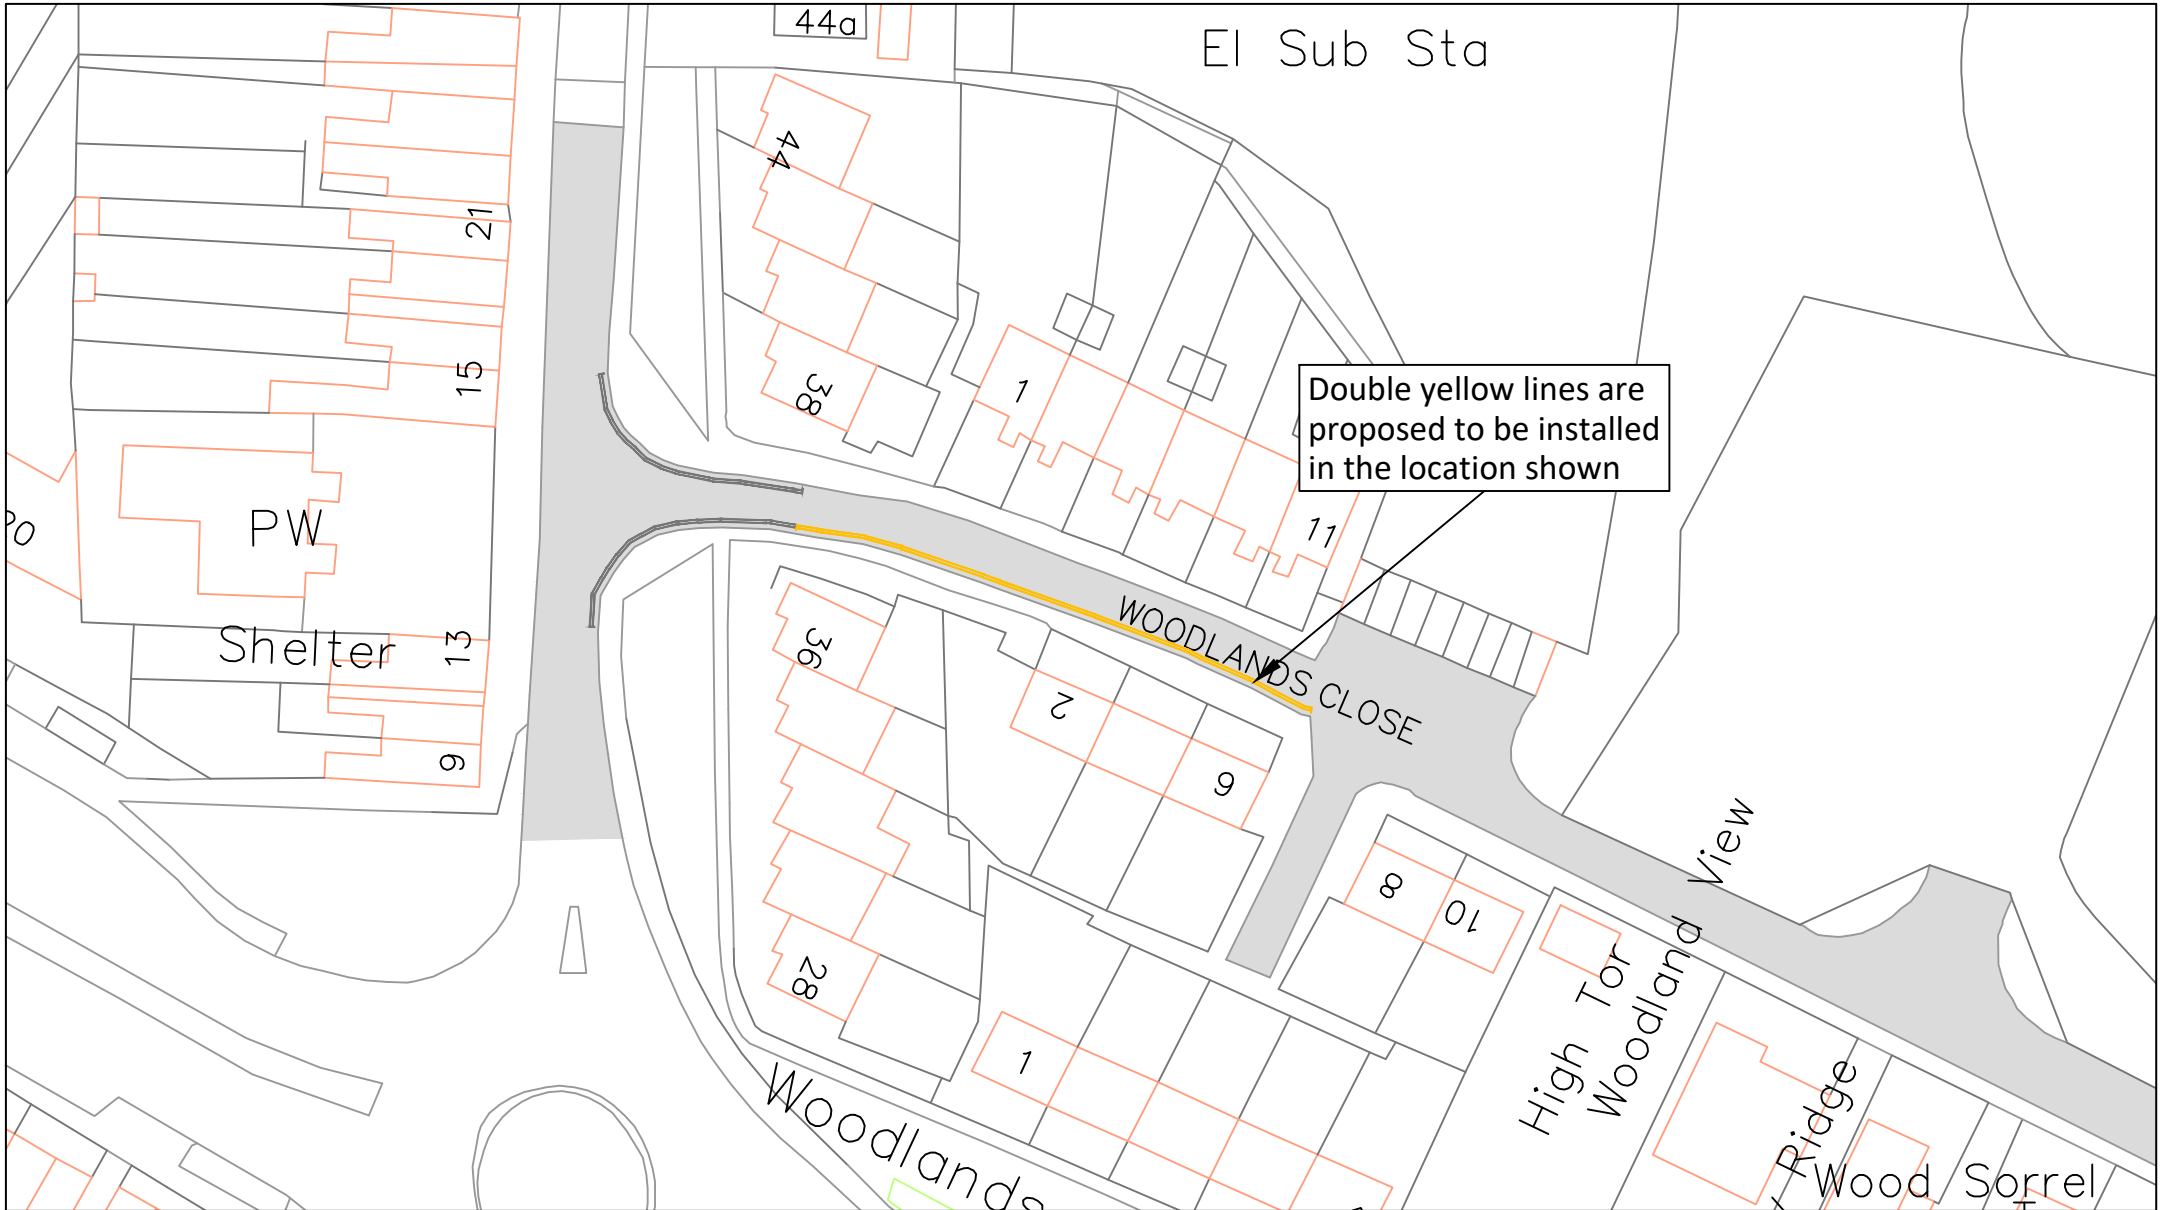

Double yellow lines are proposed to be installed in the location shown

H:\CH-Minor Works\TRAFFIC REGULATION ORDERS\CPE PARKING\North Works\NW Variation 9 - Annual Programme\Informal Consultations\Informal Consultations.dwg



County Highways Minor Works
 Warwickshire County Council
 Shire Hall
 Warwick
 CV34 4RL
 Tel: 01926 410410

www.warwickshire.gov.uk
chminorworks@warwickshire.gov.uk


NOTES

Based on Ordnance Survey mapping with the permission of the Controller of HMSO
 © Crown Copyright and database right 2011. Ordnance Survey 100019520.
 All rights reserved.
 Unauthorised reproduction infringes copyright and may lead to prosecution or civil proceedings.
 Warwickshire County Council.

REV	DATE	BY	CHK	AMENDMENT
-	--/--	-	-	-
-	--/--	-	-	-
-	--/--	-	-	-
-	--/--	-	-	-
-	--/--	-	-	-

Drawing title	Proposed Double Yellow Lines
	Woodlands Close Dordon
Project title	North Warwickshire CPE Consutations

Drawn by	BD	Checked by	PT
Date	12 January 2024		
Scale	NTS @ A4_L		
Drawing number	PTRO23-030-05		

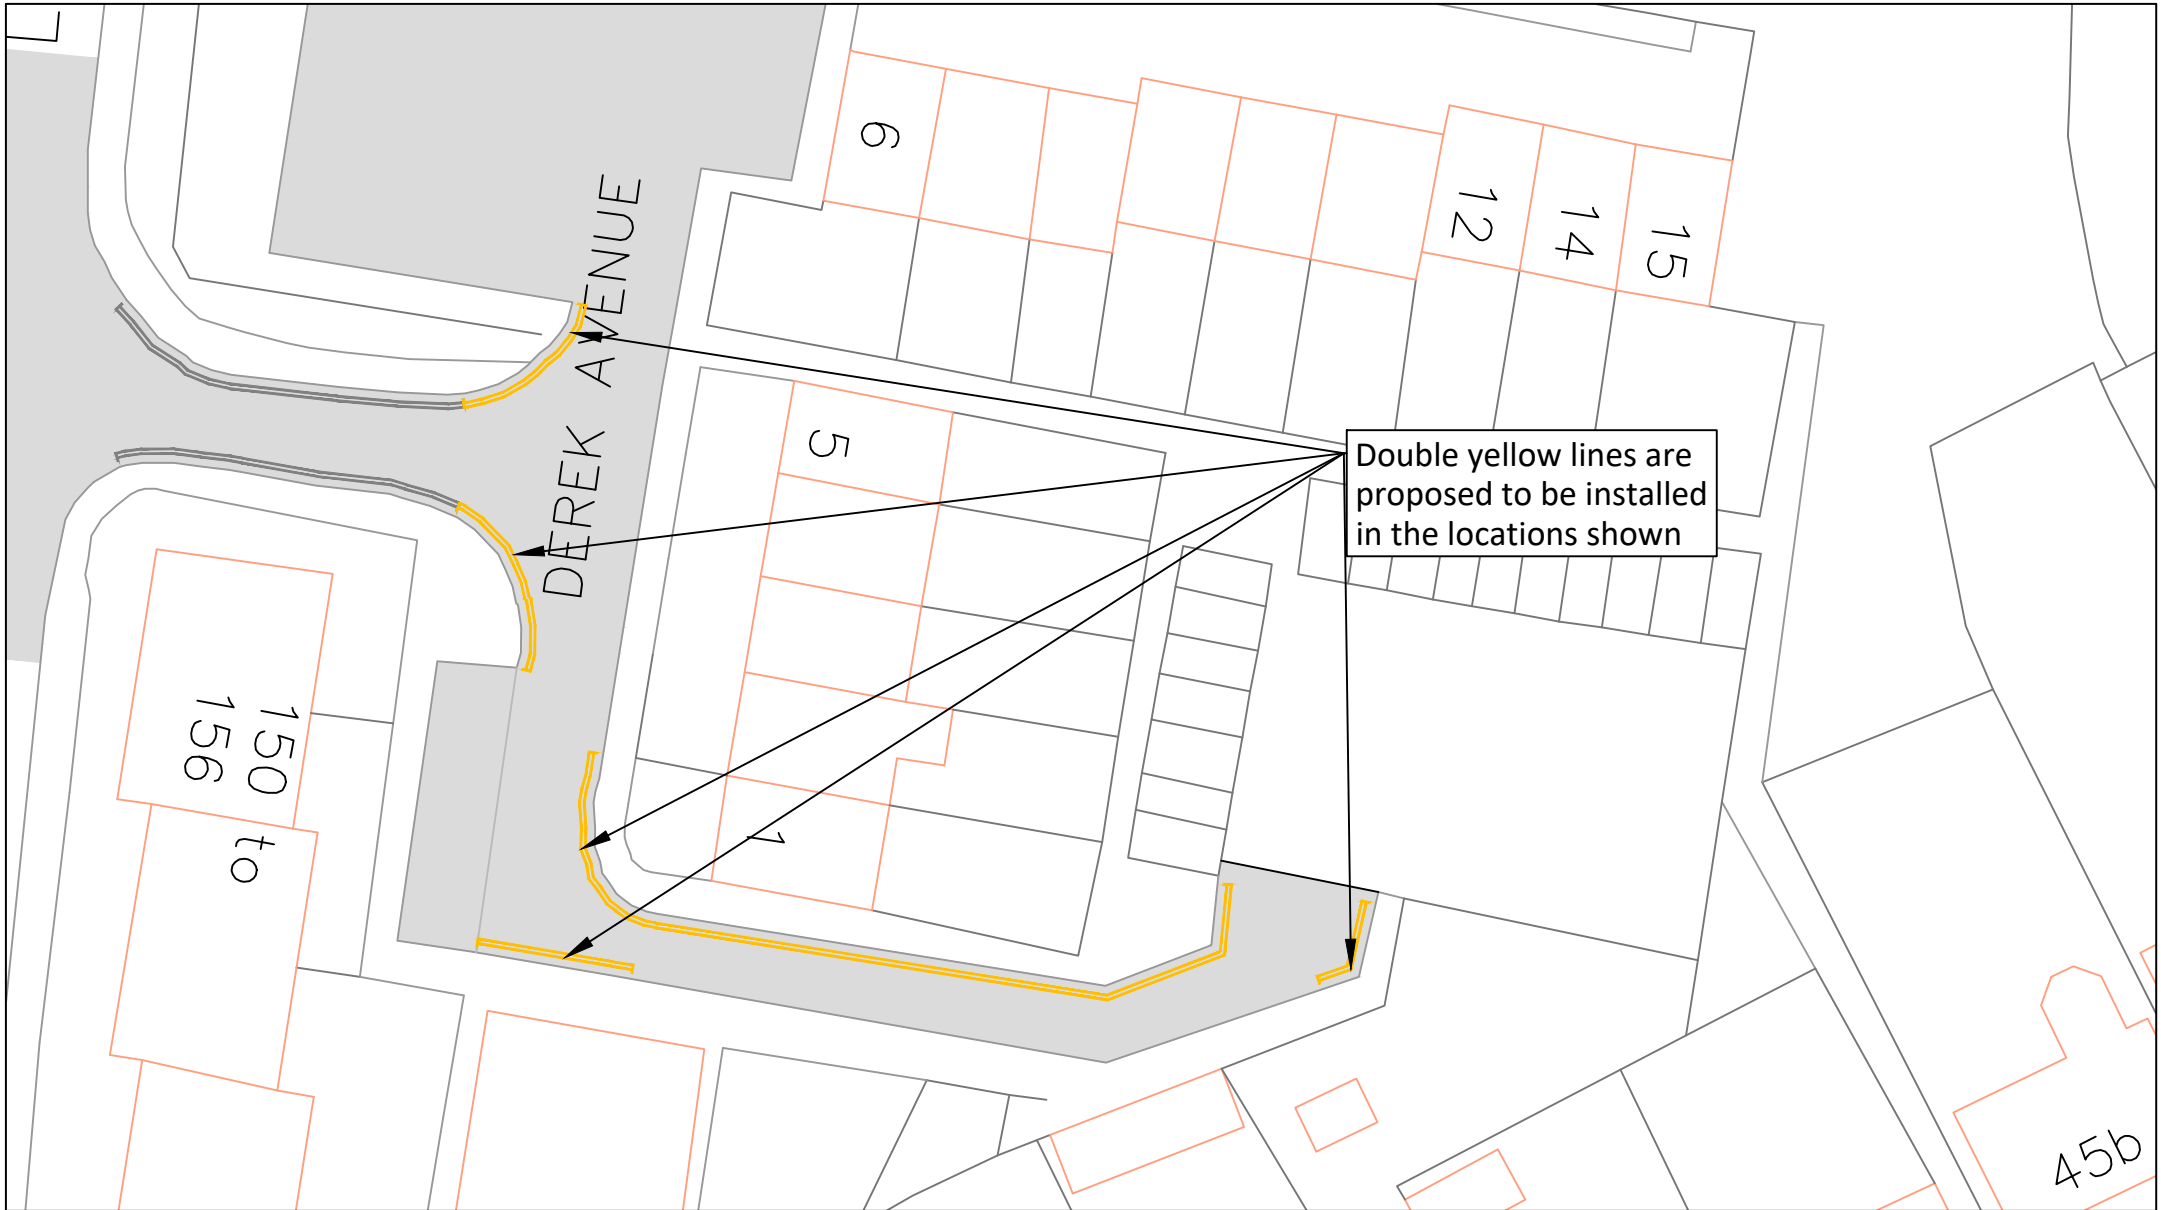

H:\CH-Minor Works\TRAFFIC REGULATION ORDERS\CPE PARKING\North Works\NW Variation 9 - Annual Programme\Informal Consultations\Informal Consultations.dwg



County Highways Minor Works
 Warwickshire County Council
 Shire Hall
 Warwick
 CV34 4RL
 Tel: 01926 410410
www.warwickshire.gov.uk
chminorworks@warwickshire.gov.uk


NOTES

Based on Ordnance Survey mapping with the permission of the Controller of HMSO
 © Crown Copyright and database right 2011. Ordnance Survey 100019520.
 All rights reserved.
 Unauthorised reproduction infringes copyright and may lead to prosecution or civil proceedings.
 Warwickshire County Council.

REV	DATE	BY	CHK	AMENDMENT
-	--/--	-	-	-
-	--/--	-	-	-
-	--/--	-	-	-
-	--/--	-	-	-
-	--/--	-	-	-

Drawing title	<p>Proposed Double Yellow Lines</p> <p>Derrek Avenue Dordon</p>
Project title	North Warwickshire CPE Consultations

Drawn by	BD	Checked by	PT
Date	12 January 2024		
Scale	NTS @ A4_L		
Drawing number	PTRO23-030-06		

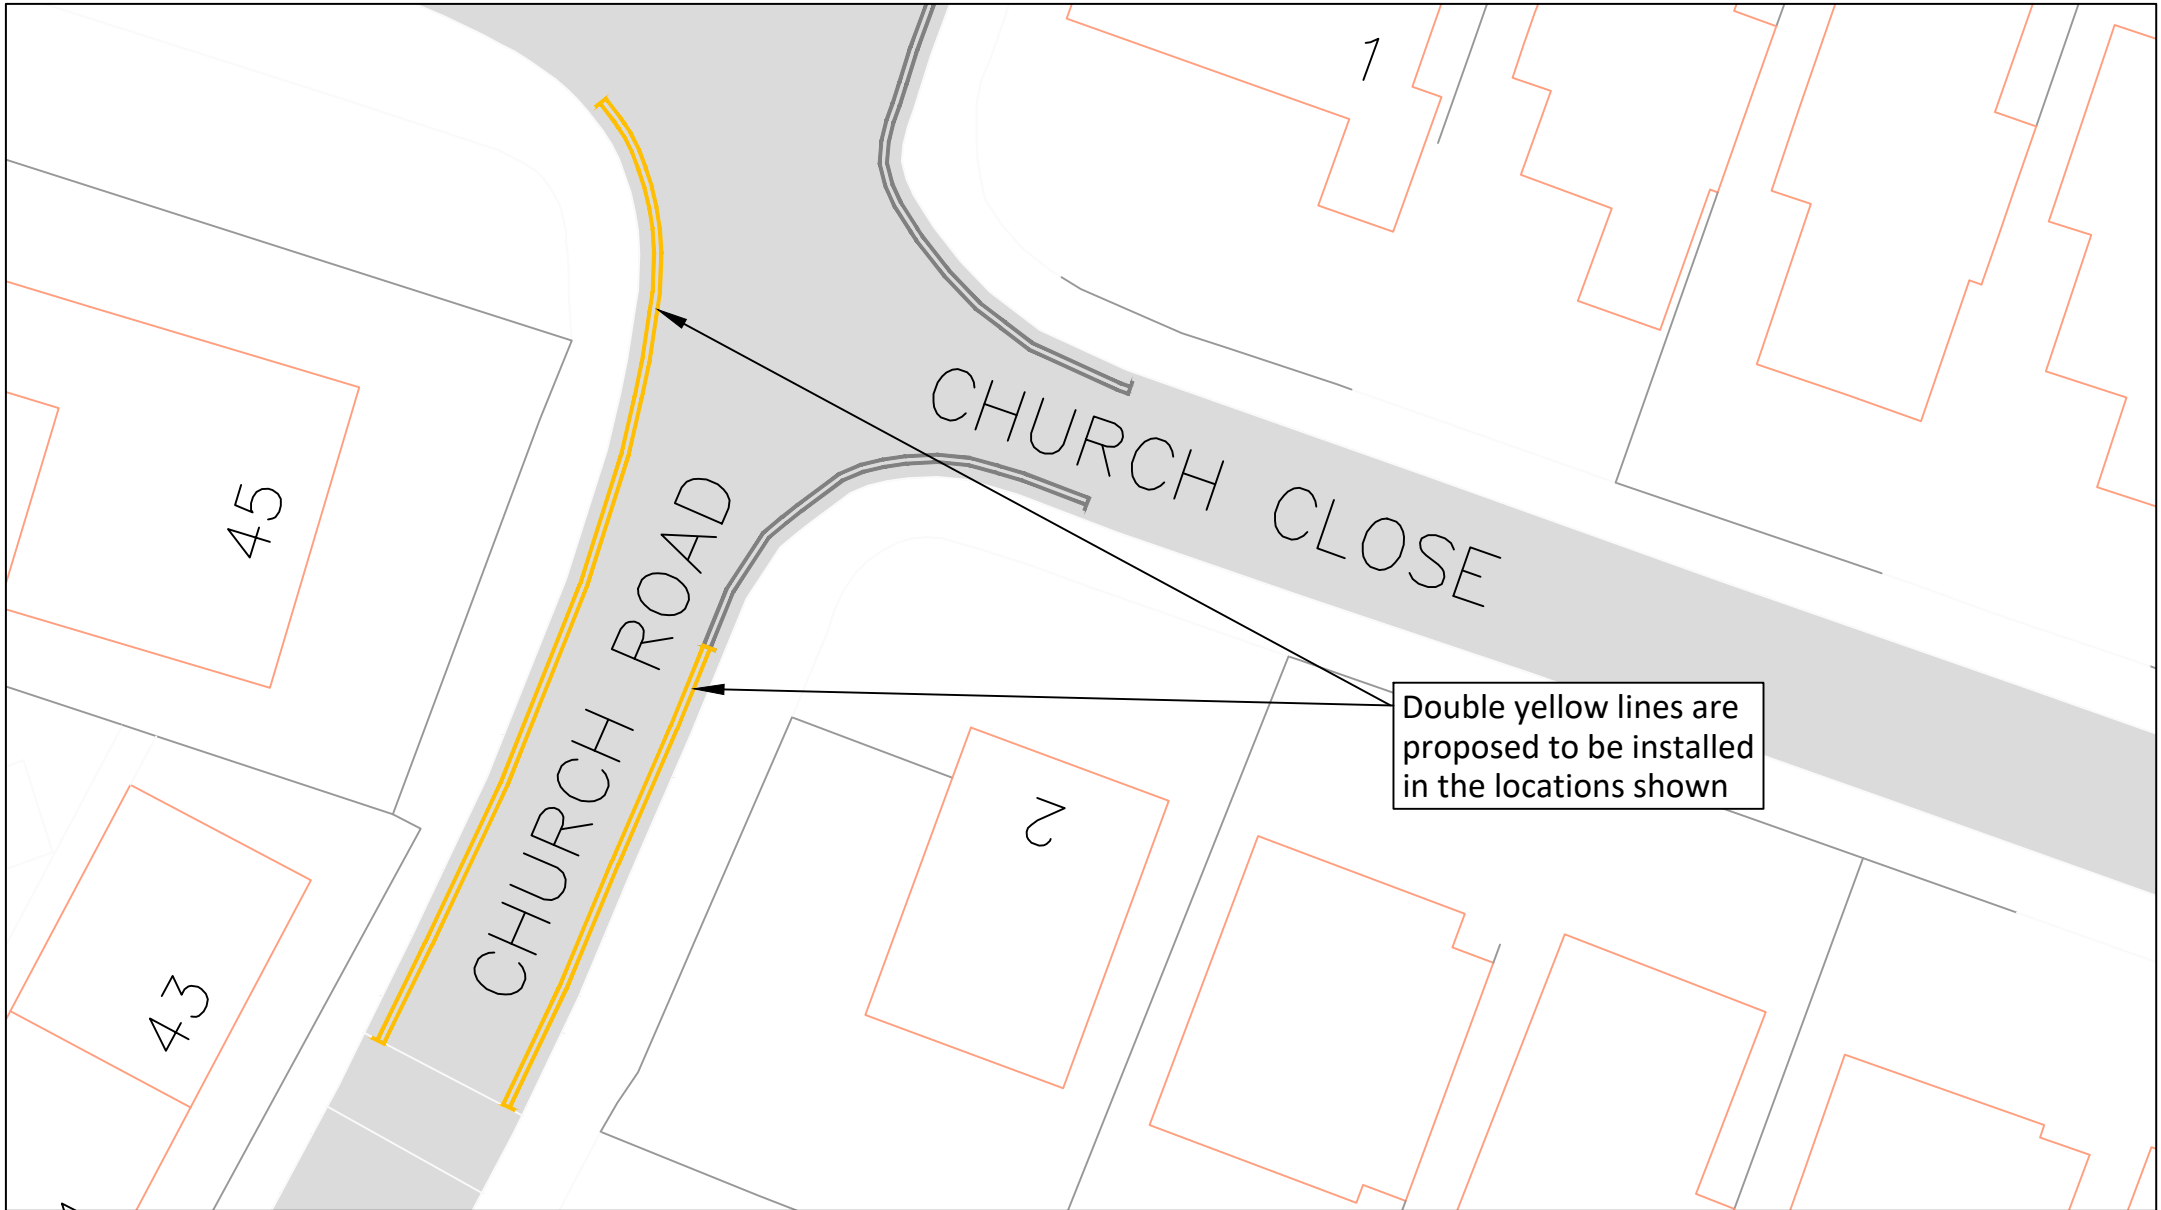

H:\CH-Minor Works\TRAFFIC REGULATION ORDERS\CPE PARKING\North Works\NW Variation 9 - Annual Programme\Informal Consultations\Informal Consultations.dwg



County Highways Minor Works
 Warwickshire County Council
 Shire Hall
 Warwick
 CV34 4RL
 Tel: 01926 410410
www.warwickshire.gov.uk
chminorworks@warwickshire.gov.uk

NOTES

Based on Ordnance Survey mapping with the permission of the Controller of HMSO
 © Crown Copyright and database right 2011. Ordnance Survey 100019520.
 All rights reserved.
 Unauthorised reproduction infringes copyright and may lead to prosecution or civil proceedings.
 Warwickshire County Council.

REV	DATE	BY	CHK	AMENDMENT
-	--/--	-	-	-
-	--/--	-	-	-
-	--/--	-	-	-
-	--/--	-	-	-
-	--/--	-	-	-

Drawing title


Proposed Double Yellow Lines

**Church Road
Hartshill**

Project title

North Warwickshire CPE Consultations

Drawn by	BD	Checked by	PT
Date	12 January 2024		
Scale	NTS @ A4_L		
Drawing number	PTRO23-030-07		

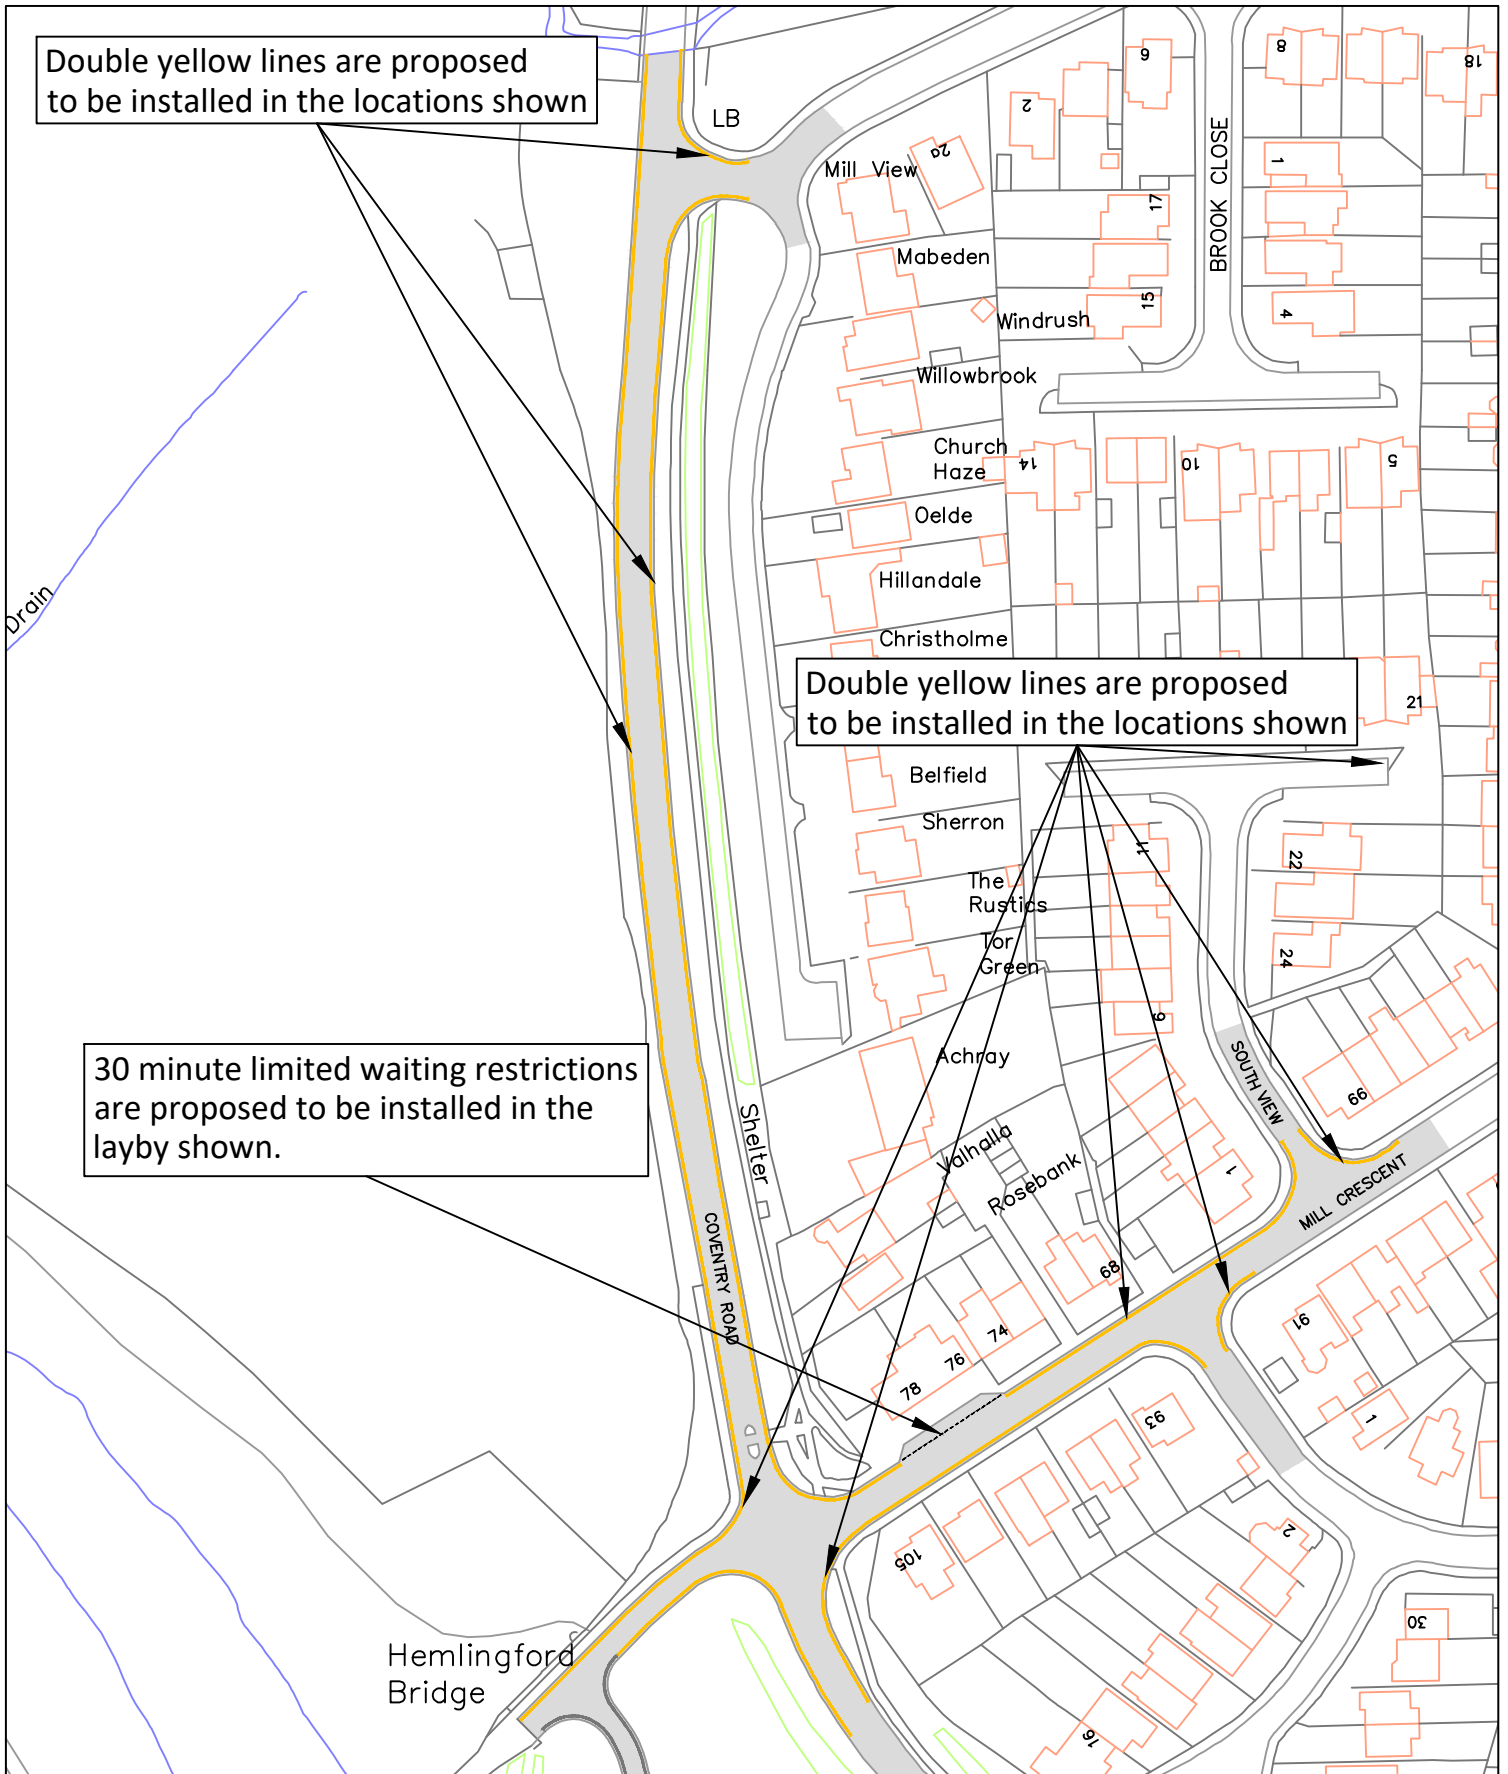

H:\CH-Minor Works\TRAFFIC REGULATION ORDERS\CPE PARKING\North Works\NW Variation 9 - Annual Programme\Informal Consultations\Informal Consultations.dwg

REV	DATE	BY	CHK	AMENDMENT	REV	DATE	BY	CHK	AMENDMENT	REV	DATE	BY	CHK	AMENDMENT
-	--/--	-	-	-	-	--/--	-	-	-	-	--/--	-	-	-
-	--/--	-	-	-	-	--/--	-	-	-	-	--/--	-	-	-

County Highways Minor Works
 Warwickshire County Council
 Shire Hall
 Warwick
 CV34 4RL
 Tel: 01926 410410

Warwickshire
 County Council

www.warwickshire.gov.uk
chminorworks@warwickshire.gov.uk

NOTES

Based on Ordnance Survey mapping with the permission of the Controller of HMSO
 © Crown Copyright and database right 2011. Ordnance Survey 100019520.
 All rights reserved.
 Unauthorised reproduction infringes copyright and may lead to prosecution or civil proceedings.
 Warwickshire County Council.

Drawing title

Proposed Double Yellow Lines and Limited Waiting Restrictions Coventry Road and Mill Crescent Kingsbury

Project title


North Warwickshire CPE Consultation

Drawn by **BD** Checked by **PT**

Date **12 January 2024**

Scale **NTS @ A4P**

Drawing number **PTRO23-030-08**

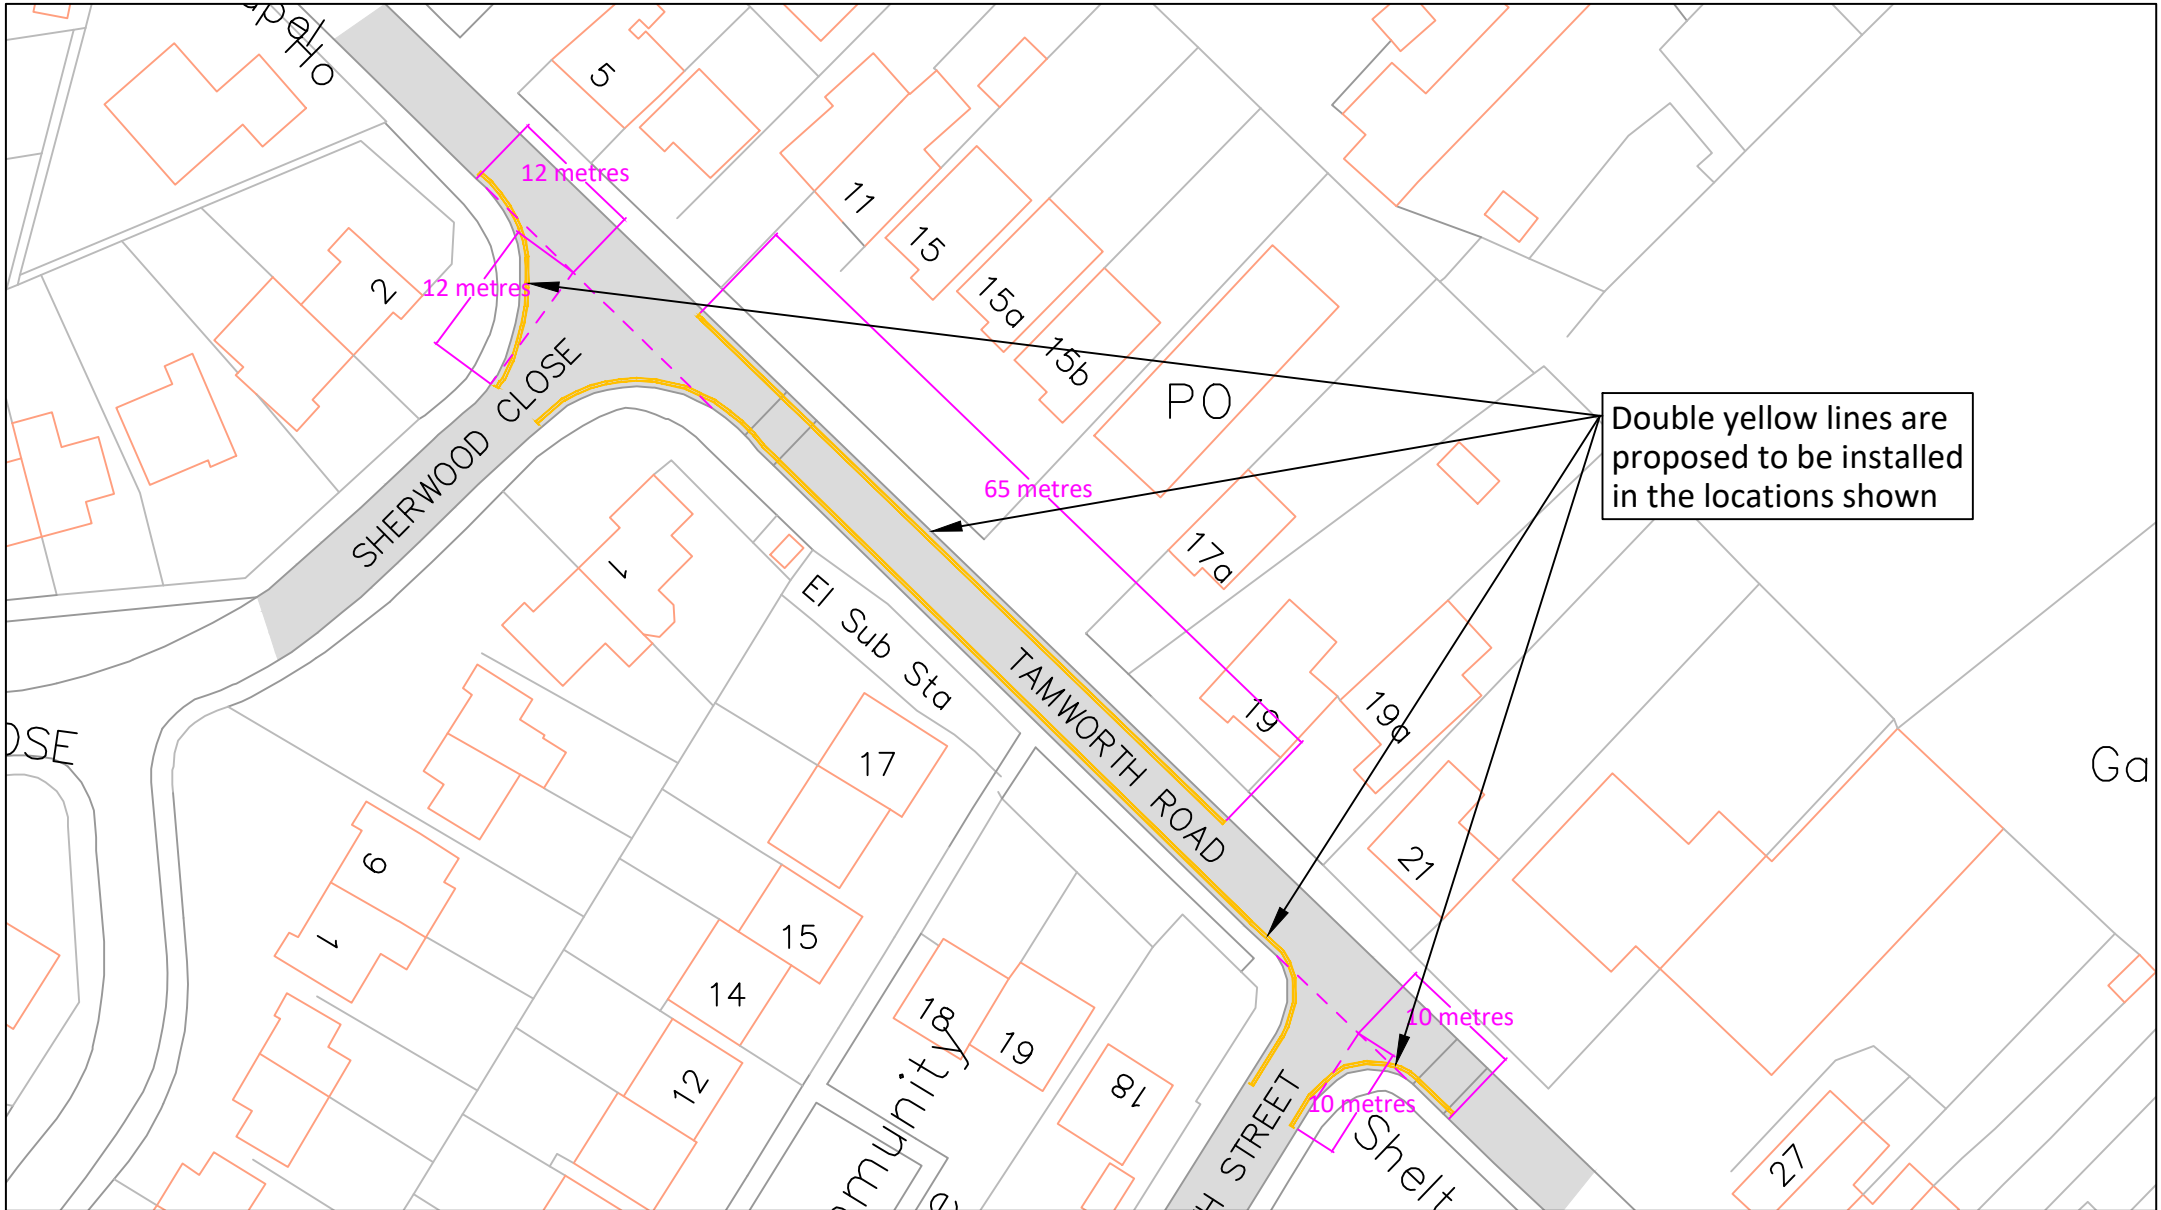

H:\CH-Minor Works\TRAFFIC REGULATION ORDERS\CPE PARKING\North Works\NW Variation 9 - Annual Programme\Informal Consultations\Informal Consultations.dwg



County Highways Minor Works
 Warwickshire County Council
 Shire Hall
 Warwick
 CV34 4RL
 Tel: 01926 410410
www.warwickshire.gov.uk
chminorworks@warwickshire.gov.uk

NOTES

Based on Ordnance Survey mapping with the permission of the Controller of HMSO
 © Crown Copyright and database right 2011. Ordnance Survey 100019520.
 All rights reserved.
 Unauthorised reproduction infringes copyright and may lead to prosecution or civil proceedings.
 Warwickshire County Council.

REV	DATE	BY	CHK	AMENDMENT
-	--/--	-	-	-
-	--/--	-	-	-
-	--/--	-	-	-
-	--/--	-	-	-
-	--/--	-	-	-

Drawing title


Proposed Double Yellow Lines

**Tamworth Road
Wood End**

Project title

North Warwickshire CPE Consultation

Drawn by	Checked by
BD	PT
Date	
12 January 2024	
Scale	
NTS @ A4_L	
Drawing number	
PTRO23-030-09	

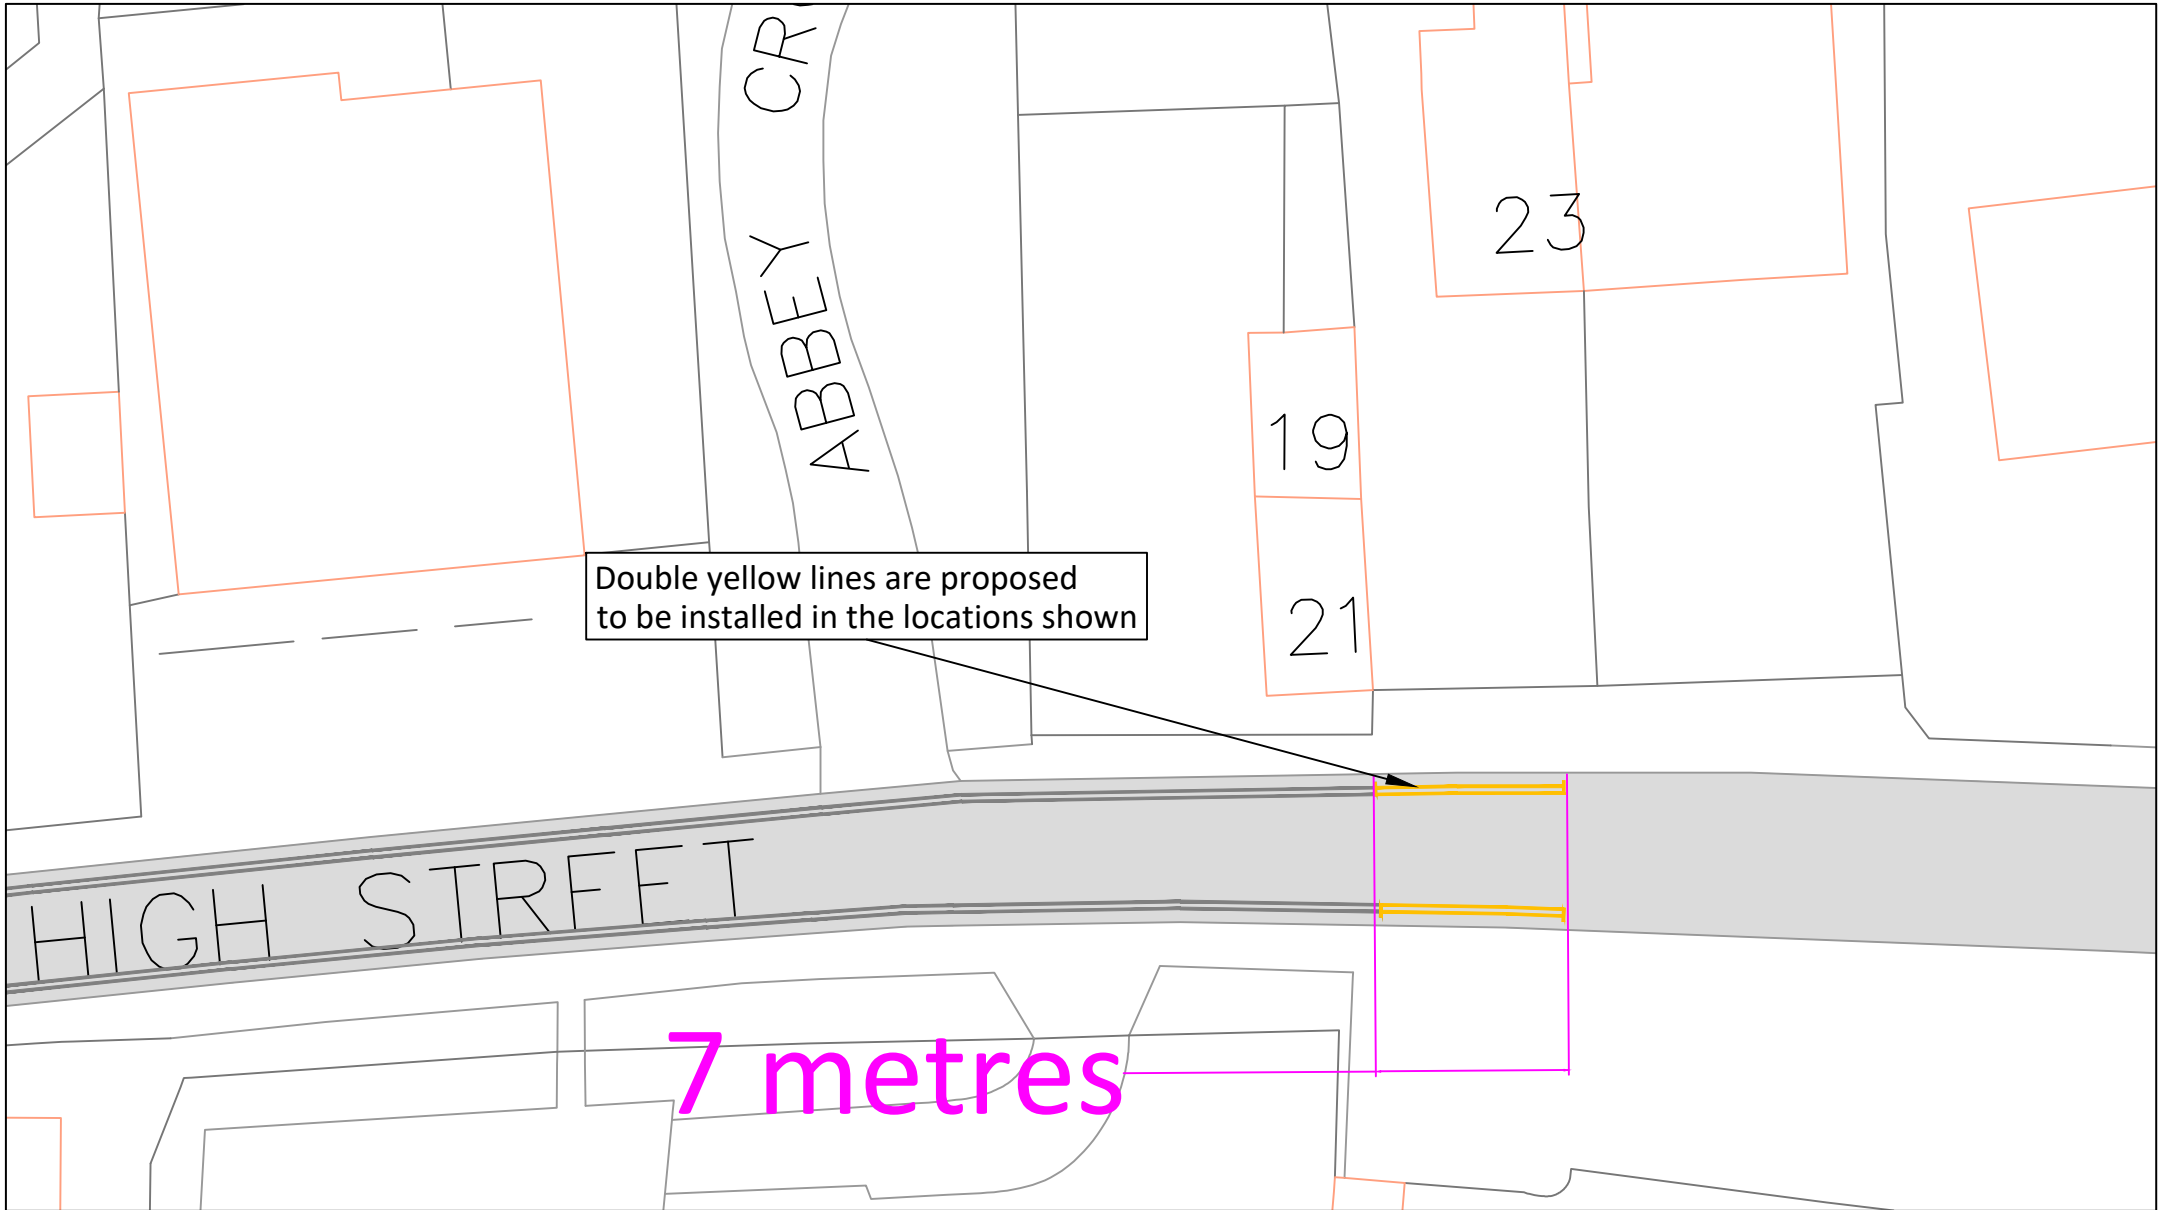

Double yellow lines are proposed to be installed in the locations shown

7 metres

H:\CH-Minor Works\TRAFFIC REGULATION ORDERS\CPE PARKING\North Works\NW Variation 9 - Annual Programme\Informal Consultations\Informal Consultations.dwg



County Highways Minor Works
Warwickshire County Council
Shire Hall
Warwick
CV34 4RL
Tel: 01926 410410

www.warwickshire.gov.uk
chminorworks@warwickshire.gov.uk

NOTES

Based on Ordnance Survey mapping with the permission of the Controller of HMSO
© Crown Copyright and database right 2011. Ordnance Survey 100019520.
All rights reserved.
Unauthorised reproduction infringes copyright and may lead to prosecution or civil proceedings.
Warwickshire County Council.

REV	DATE	BY	CHK	AMENDMENT
-	--/--	-	-	-
-	--/--	-	-	-
-	--/--	-	-	-
-	--/--	-	-	-
-	--/--	-	-	-

Drawing title	Proposed Double Yellow Lines
	High Street Polesworth
Project title	North Warwickshire CPE Consultations

Drawn by	BD	Checked by	PT
Date	12 January 2024		
Scale	NTS @ A4_L		
Drawing number	PTRO23-030-10		