




NEW ROAD LAYOUT AHEAD

Scheme Ref.	NAEC	x-height	100,0
Sign Ref.	7014	SIGN FACE	
Letter colour	WHITE	Width	133mm
Background	RED	Height	767mm
Border	WHITE	Area	1,02m ²
Material	Class R3B Microprismatic		

Contractor to remove after 3 months



Remove signs and post to tip (1 x 7.5t plate with associated plate, 1 x temporary yellow sign, 2 x 50 mph roundels and 1 x HGV Sign)

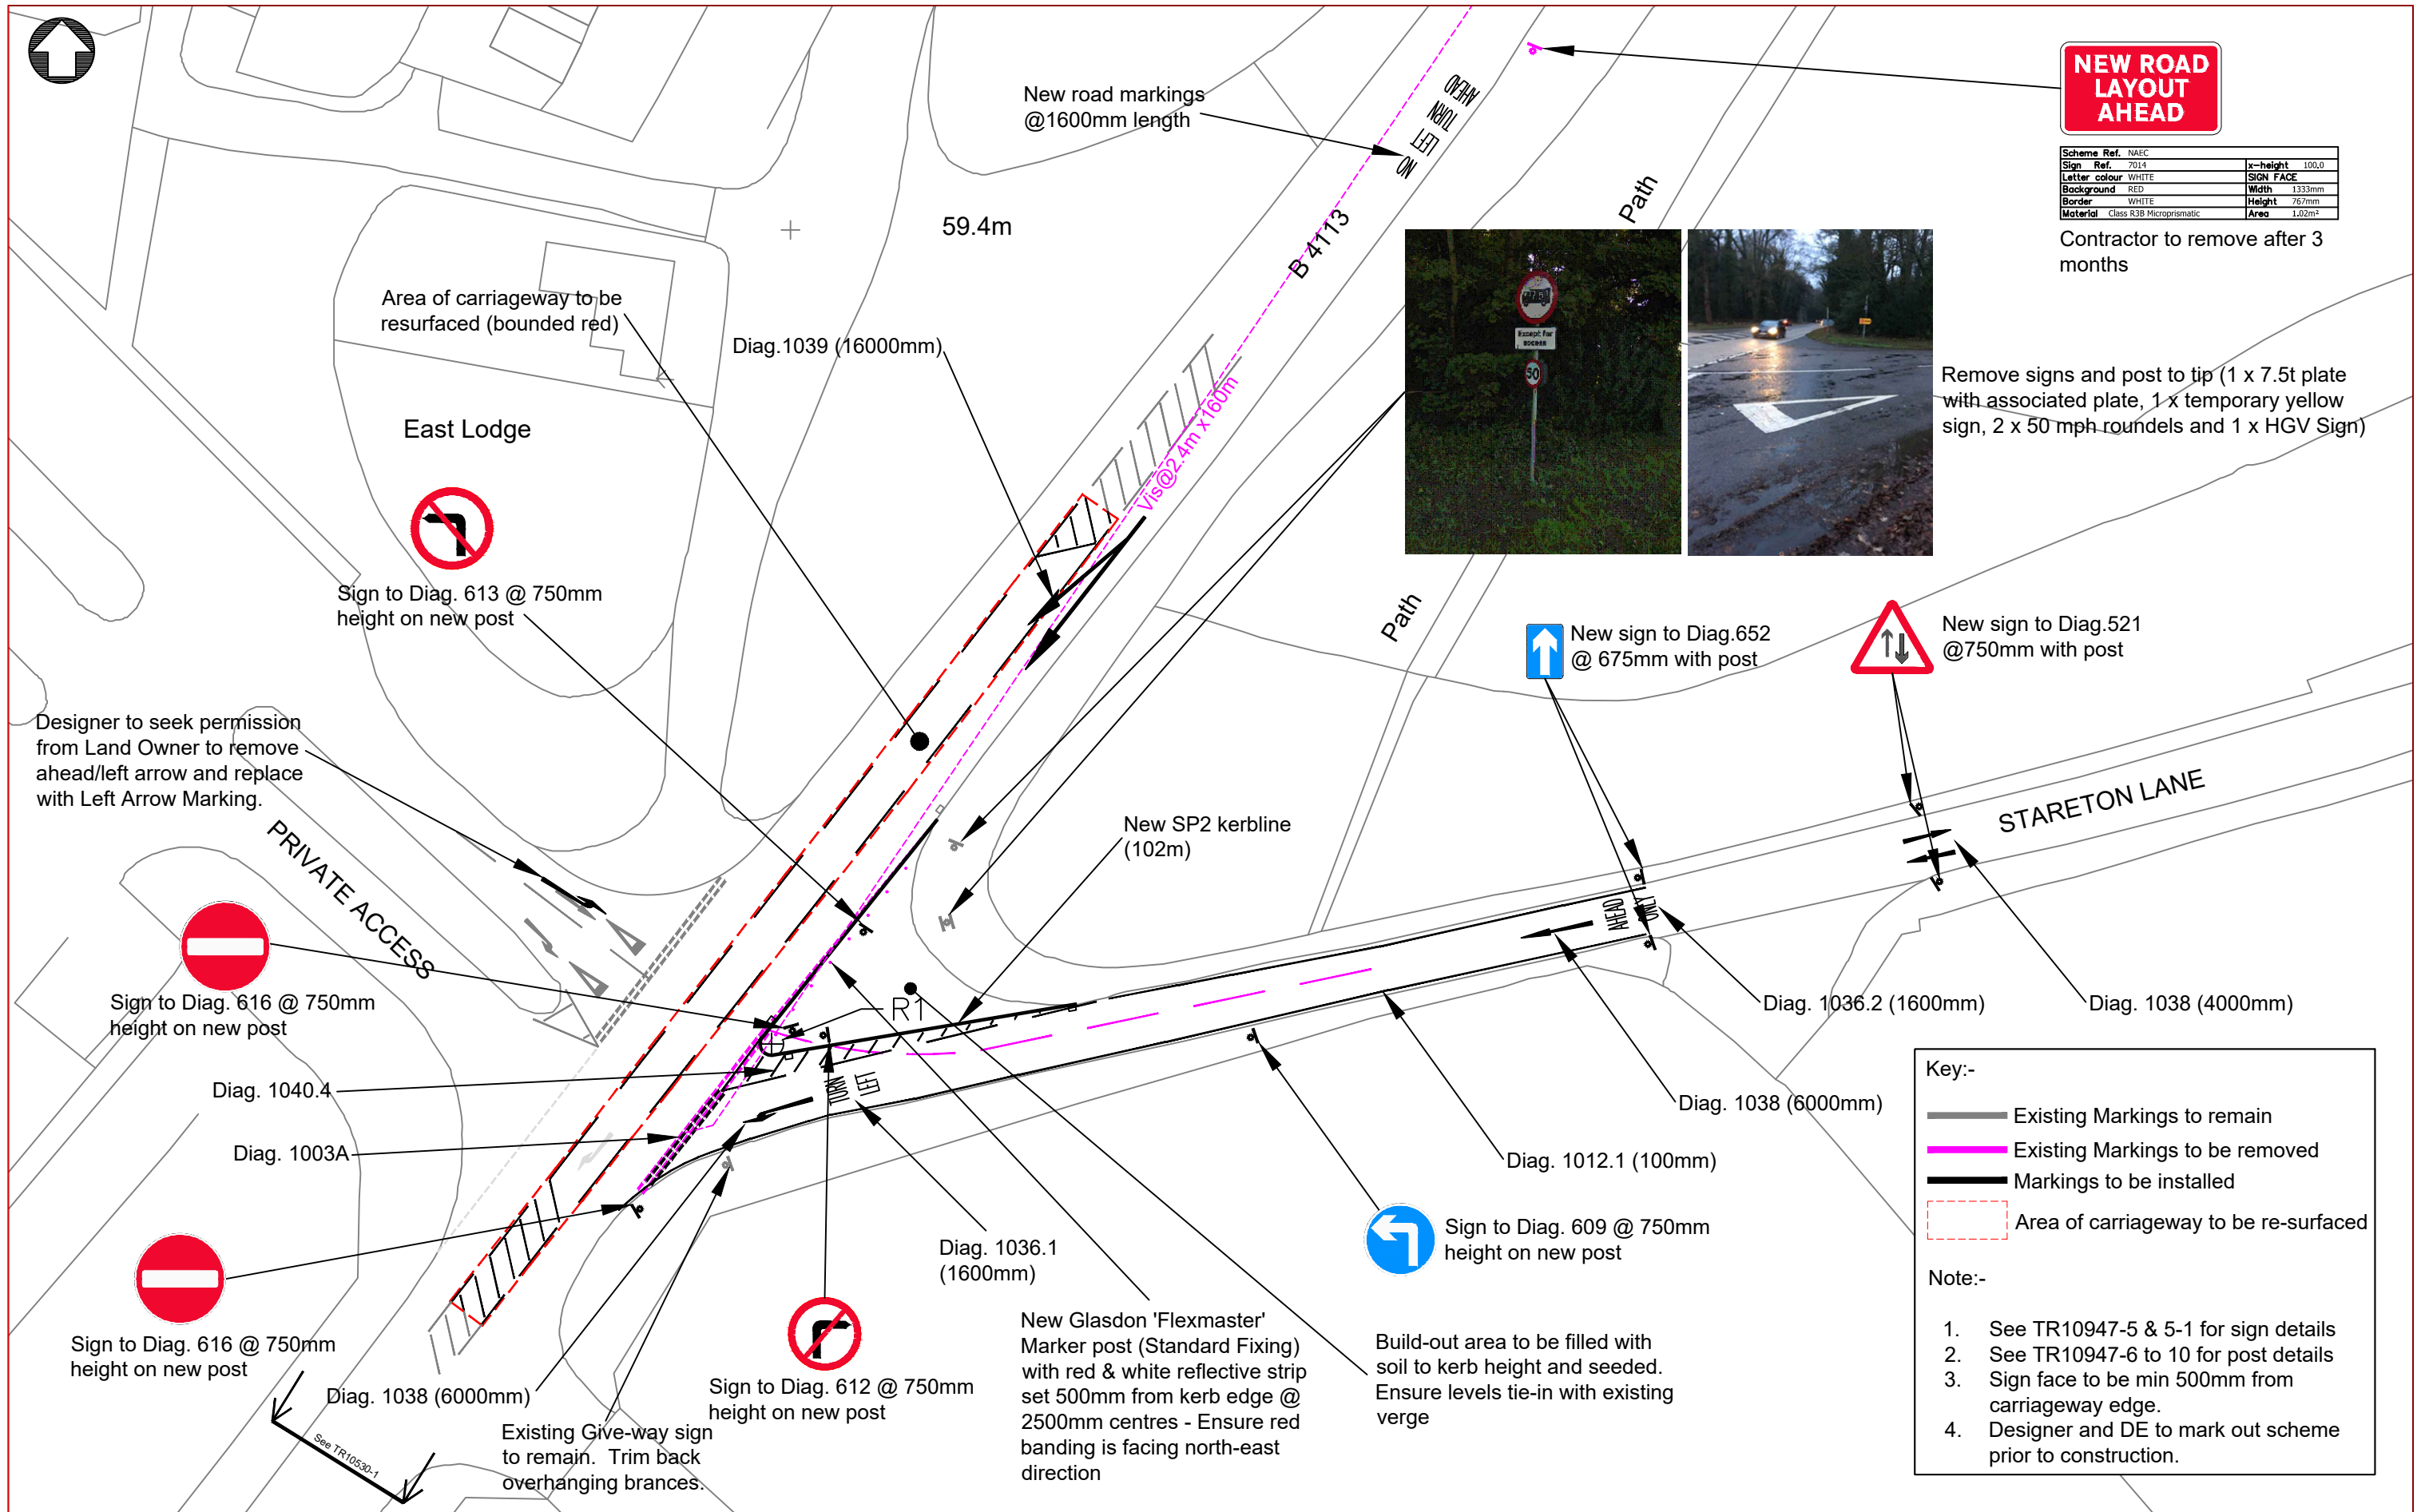

Key:-

- Existing Markings to remain
- Existing Markings to be removed
- Markings to be installed
- Area of carriageway to be re-surfaced

Note:-

- See TR10947-5 & 5-1 for sign details
- See TR10947-6 to 10 for post details
- Sign face to be min 500mm from carriageway edge.
- Designer and DE to mark out scheme prior to construction.

Warwickshire County Council
TRANSPORT AND ECONOMY

Traffic & Road Safety
 Communities, Shire Hall Post Room
 Warwick, CV34 4SP
 Tel : 01926 410410

www.warwickshire.gov.uk
<mailto:communities@warwickshire.gov.uk>

NOTES

H:\Traffic\AA_PROJECT SUPPORT\Stoneleigh\Stoneleigh NAC entrance\One Way\TR10947-rev-No Entry - Option 1.dwg
 Based on Ordnance Survey mapping with the permission of the Controller of HMSO
 © Crown Copyright and database right 2011. Ordnance Survey 100019520.
 All rights reserved.
 Unauthorised reproduction infringes copyright and may lead to prosecution or civil proceedings.
 Warwickshire County Council.

REV	DATE	BY	CHK	AMENDMENT
A	10/10/19	PAS	JE	Kerblines type
-	--/--	-	-	-
-	--/--	-	-	-
-	--/--	-	-	-
-	--/--	-	-	-

Drawing title	NAEC Stoneleigh Stareton Lane / NAC Access General Arrangement Sheet 1 of 6	Drawn by PAS	Checked by JE
Date	20/12/2017	Scale	NTS @ A3_L
Project title	Stoneleigh	Drawing number	TR10947