
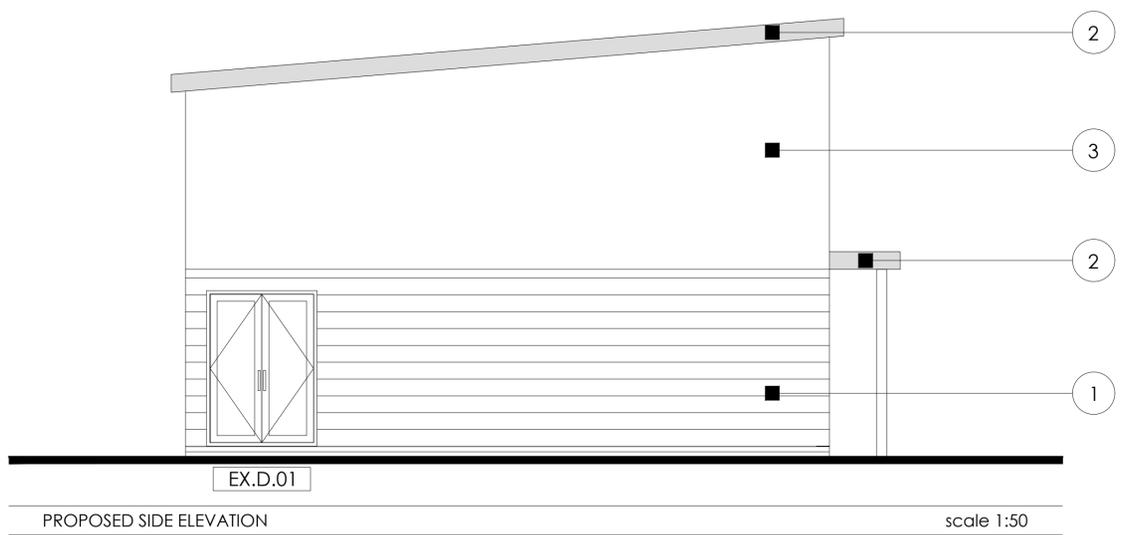
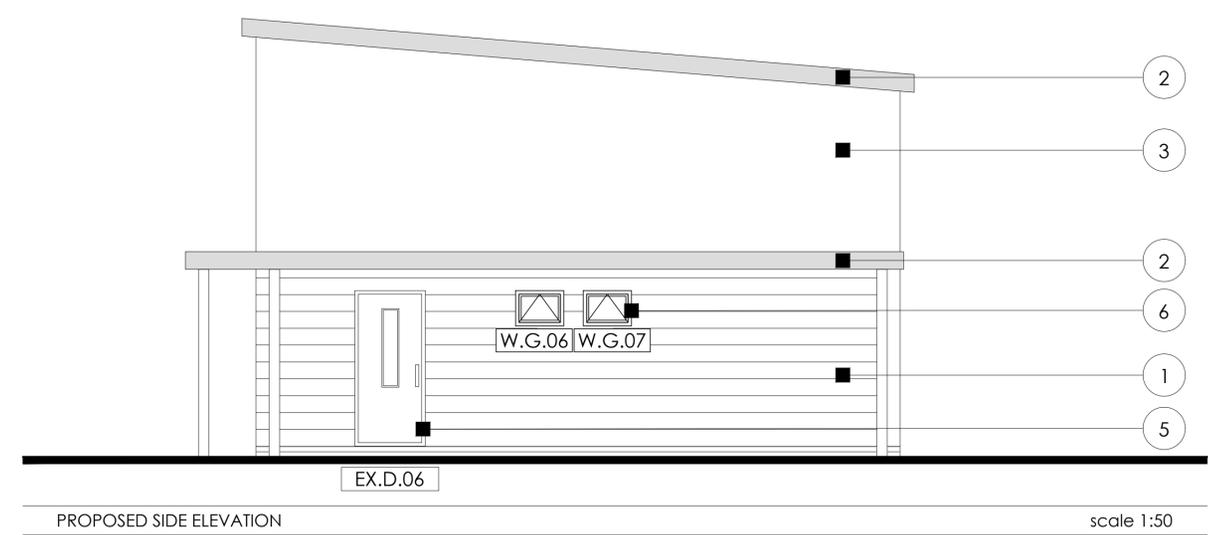
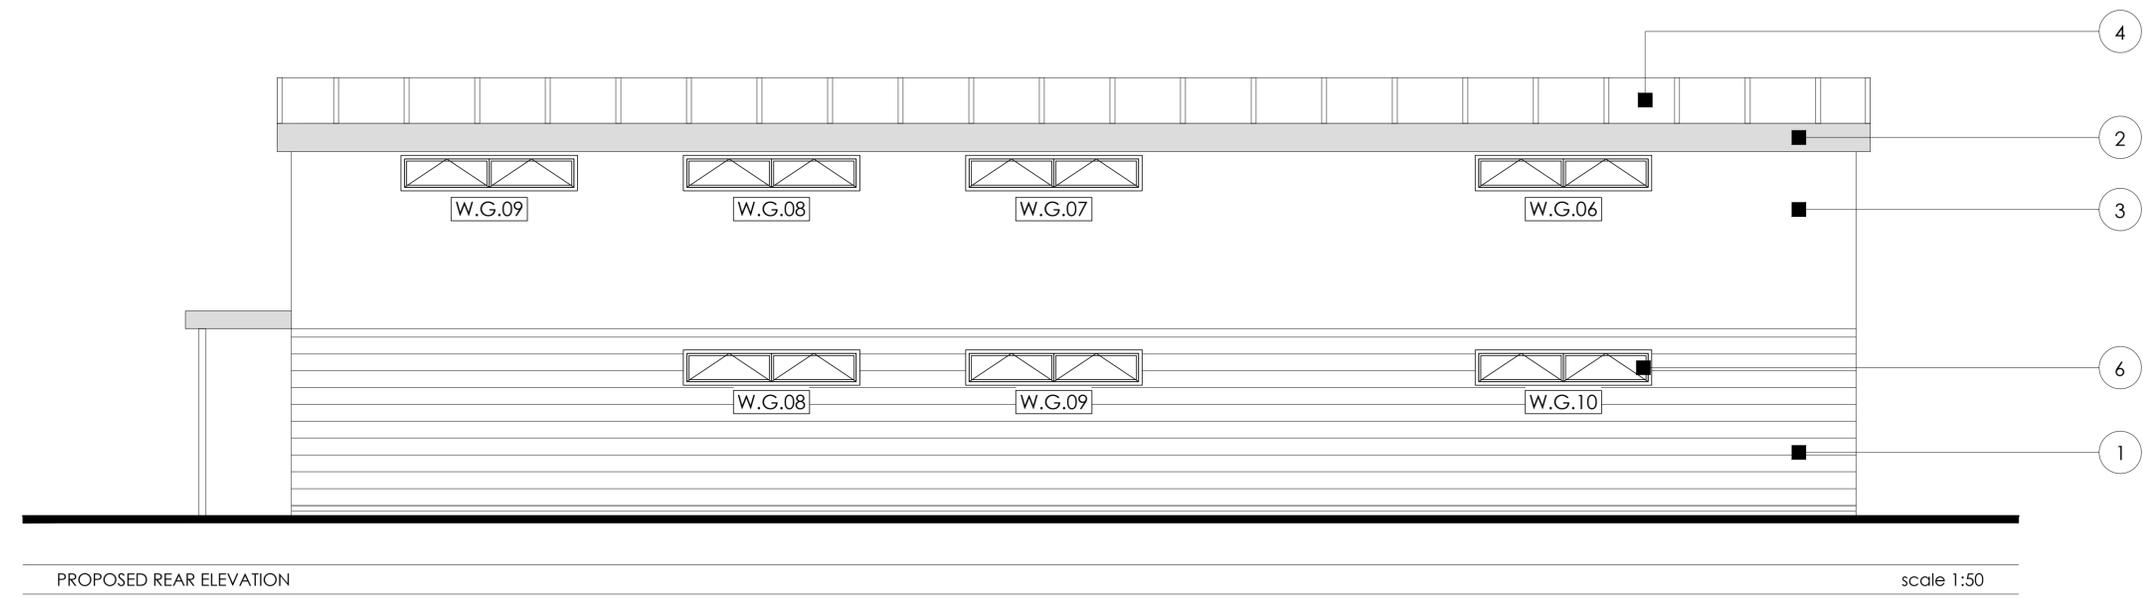


Appendix C - Previously approved elevations of Welfare Building

Do not scale from this drawing. Work to given dimensions. All dimensions to be checked on site. Any discrepancies with this drawing to be reported and clarified prior to commencing work on site, if in doubt - Ask. Corporate Architecture Ltd accept no responsibility for works not undertaken fully in accordance with this drawing and relevant specifications. Copyright © Corporate Architecture Limited

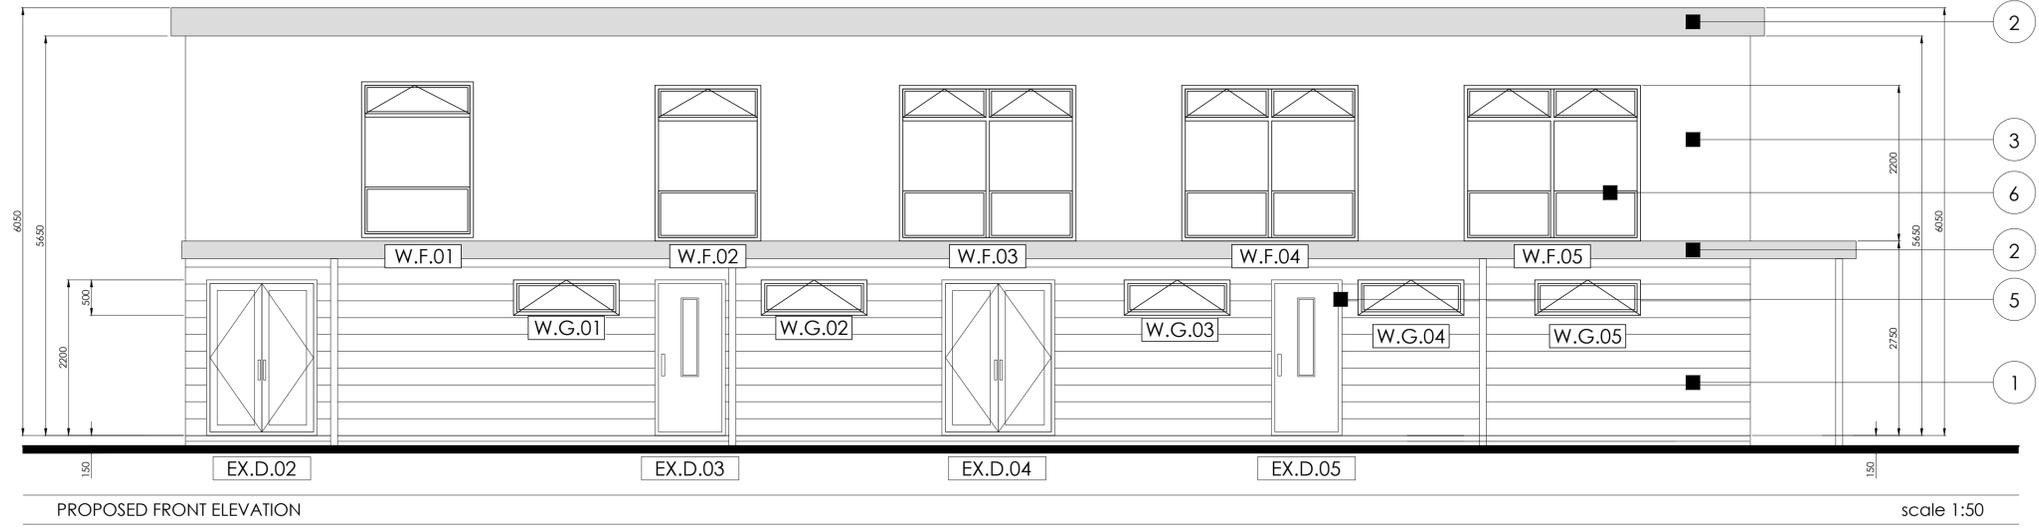

North point:

- Notes:
- ELEVATION FINISHES SCHEDULE**
- ① - COMPOSITE GLAZING (MID GREY) TO GROUND LEVEL
 - ② - FASCIAS & VERGE CAPPINGS - POWDER COATED ANTHRACITE GREY. GUTTERS & DOWNPIPES - ANTHRACITE GREY POWDER COATED
 - ③ - CLADDING PANELS WHITE (SOLID)
 - ④ - METAL COMPOSITE INSULATED STANDING SEAM ROOF IN A MERLIN GREY
 - ⑤ - ANTHRACITE POWDER COATED ALUMINIUM DOORS.
 - ⑥ - ANTHRACITE GREY POWDER COATED ALUMINIUM DOUBLE GLAZED WINDOWS

WCC Planning Drawings Recreated For Discussion

Revision Log:			
B	For Discussion	AH	24/05/23
A	For Discussion	TBW	10/02/23
Rev:	Description:	By:	Date:

Project:
Warwickshire County Council,
Minerva Fire House Training Facility,
Hot Smoke House,
Paynes Lane,
Rugby

Client:
Warwickshire County Council,



Drawn by:	Checked:	Date:	Paper Size:
RLC		Jan '23	A1

Drawing Title:
Proposed Welfare Building Elevations

Drawing Status:
FOR DISCUSSION

Drawing Number:	Revision Number:
5461/23/WCC-HSH/0103	B

CORPORATE ARCHITECTURE LIMITED
CHARTERED ARCHITECTS

HEAD OFFICE
Venari House, 1 Imbush Way,
Market Harborough,
Leicestershire, LE16 7XY
Tel: 01858 467476

ISO 9001 office@corporatearchitecture.co.uk RIBA Chartered Practice
www.corporatearchitecture.co.uk