

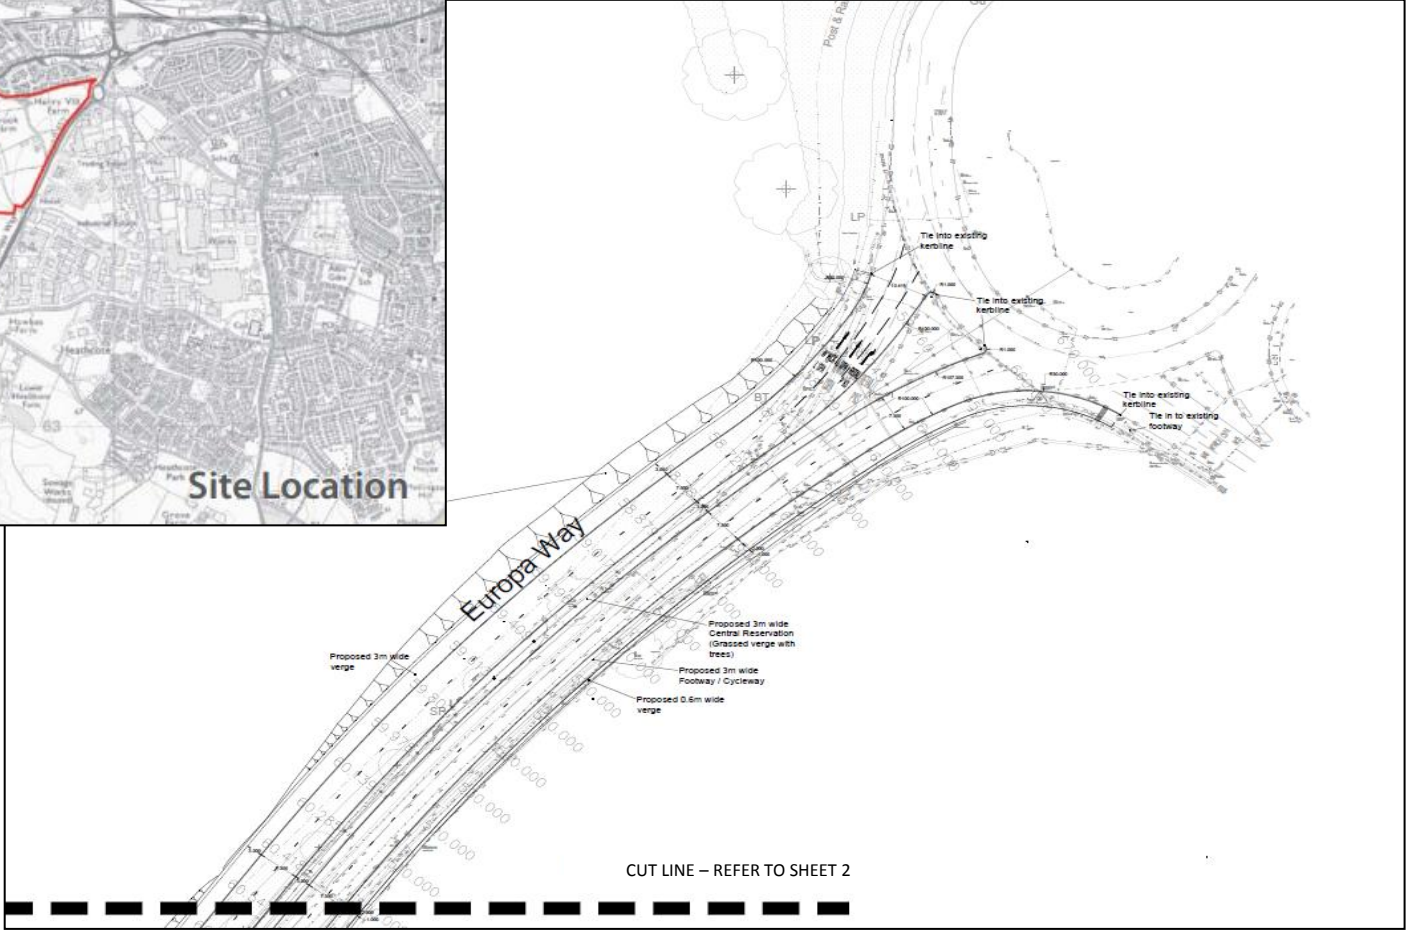


Appendix A (1)

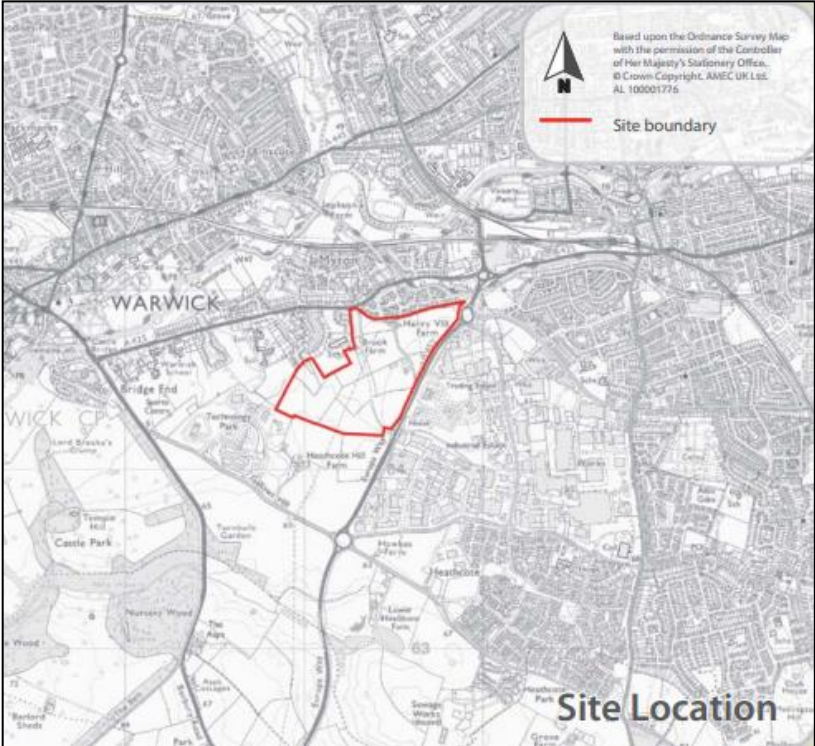

S278 scheme:
A452 Europa Way, Warwick

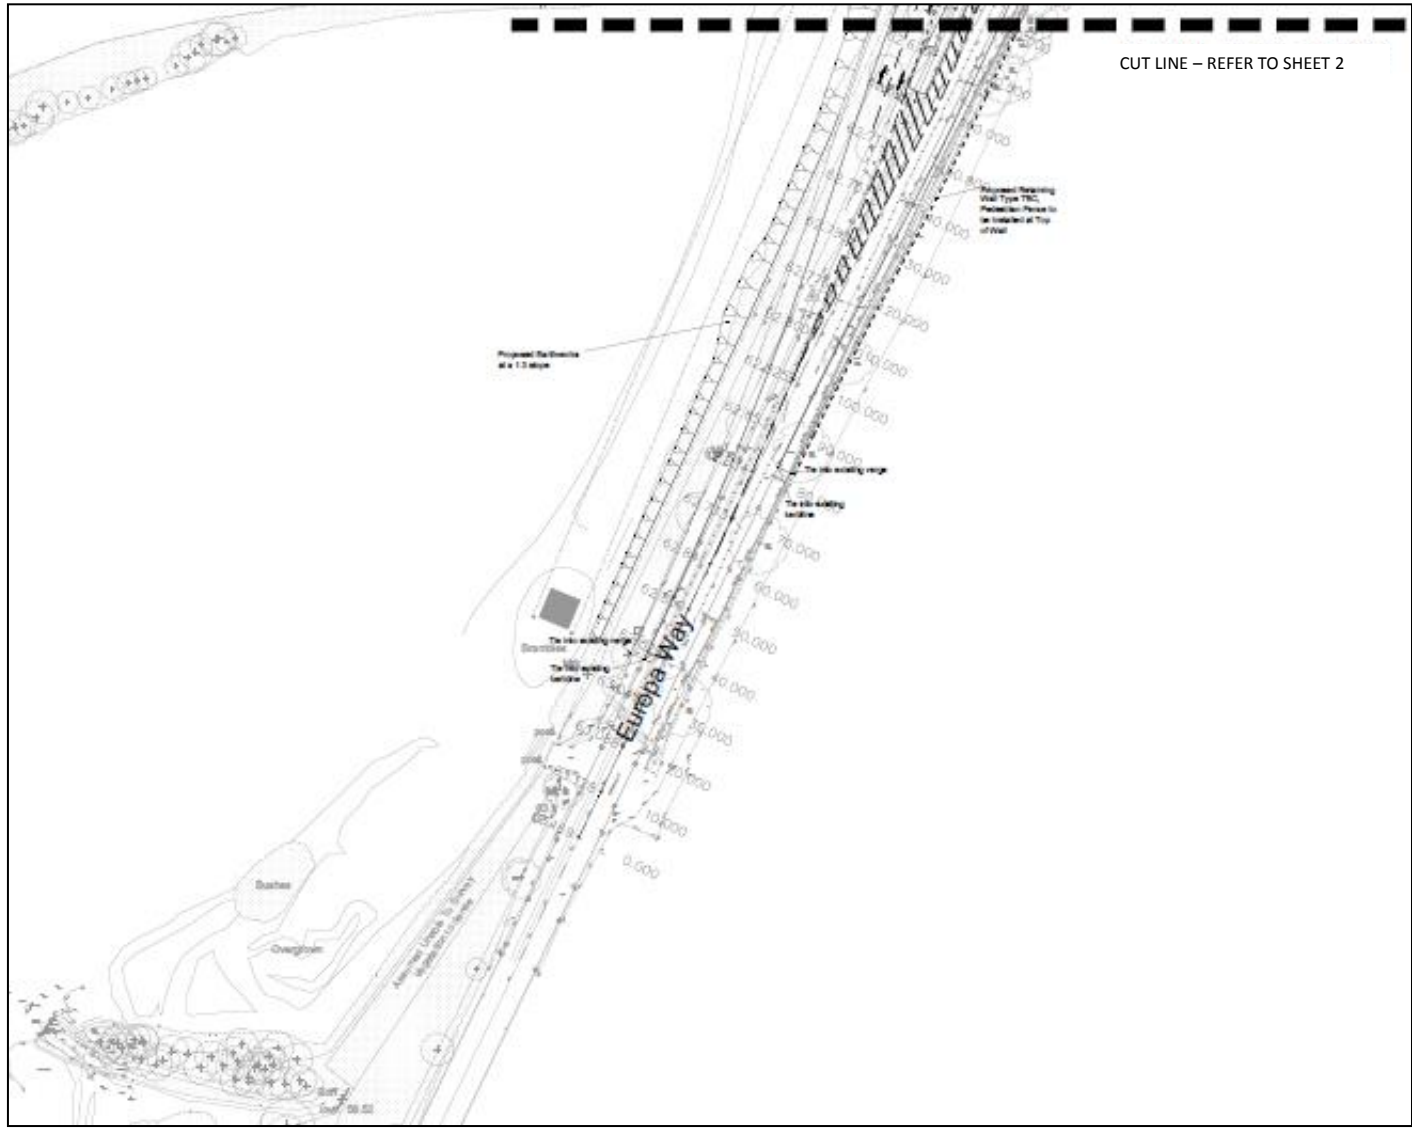

S278 scheme:
A452 Europa Way, Warwick