

LEGEND:

- PROPOSED / EXISTING HIGHWAY
- PROPOSED FOOTWAY
- NEW SHARED CYCLEWAY / FOOTWAY
- PROPOSED LANDSCAPE AREAS
- EXISTING CYCLEWAY / FOOTWAY


REV G

Drawing Number
5147469-ATK-BCP-DR-D-121

This map is produced from Ordnance Survey material with the permission of Ordnance Survey on behalf of the Controller of Her Majesty's Stationery Office © Crown copyright. Unauthorised reproduction infringes Crown copyright and may lead to prosecution or civil proceedings. 100019520 (2015)

CUT LINE

CUT LINE

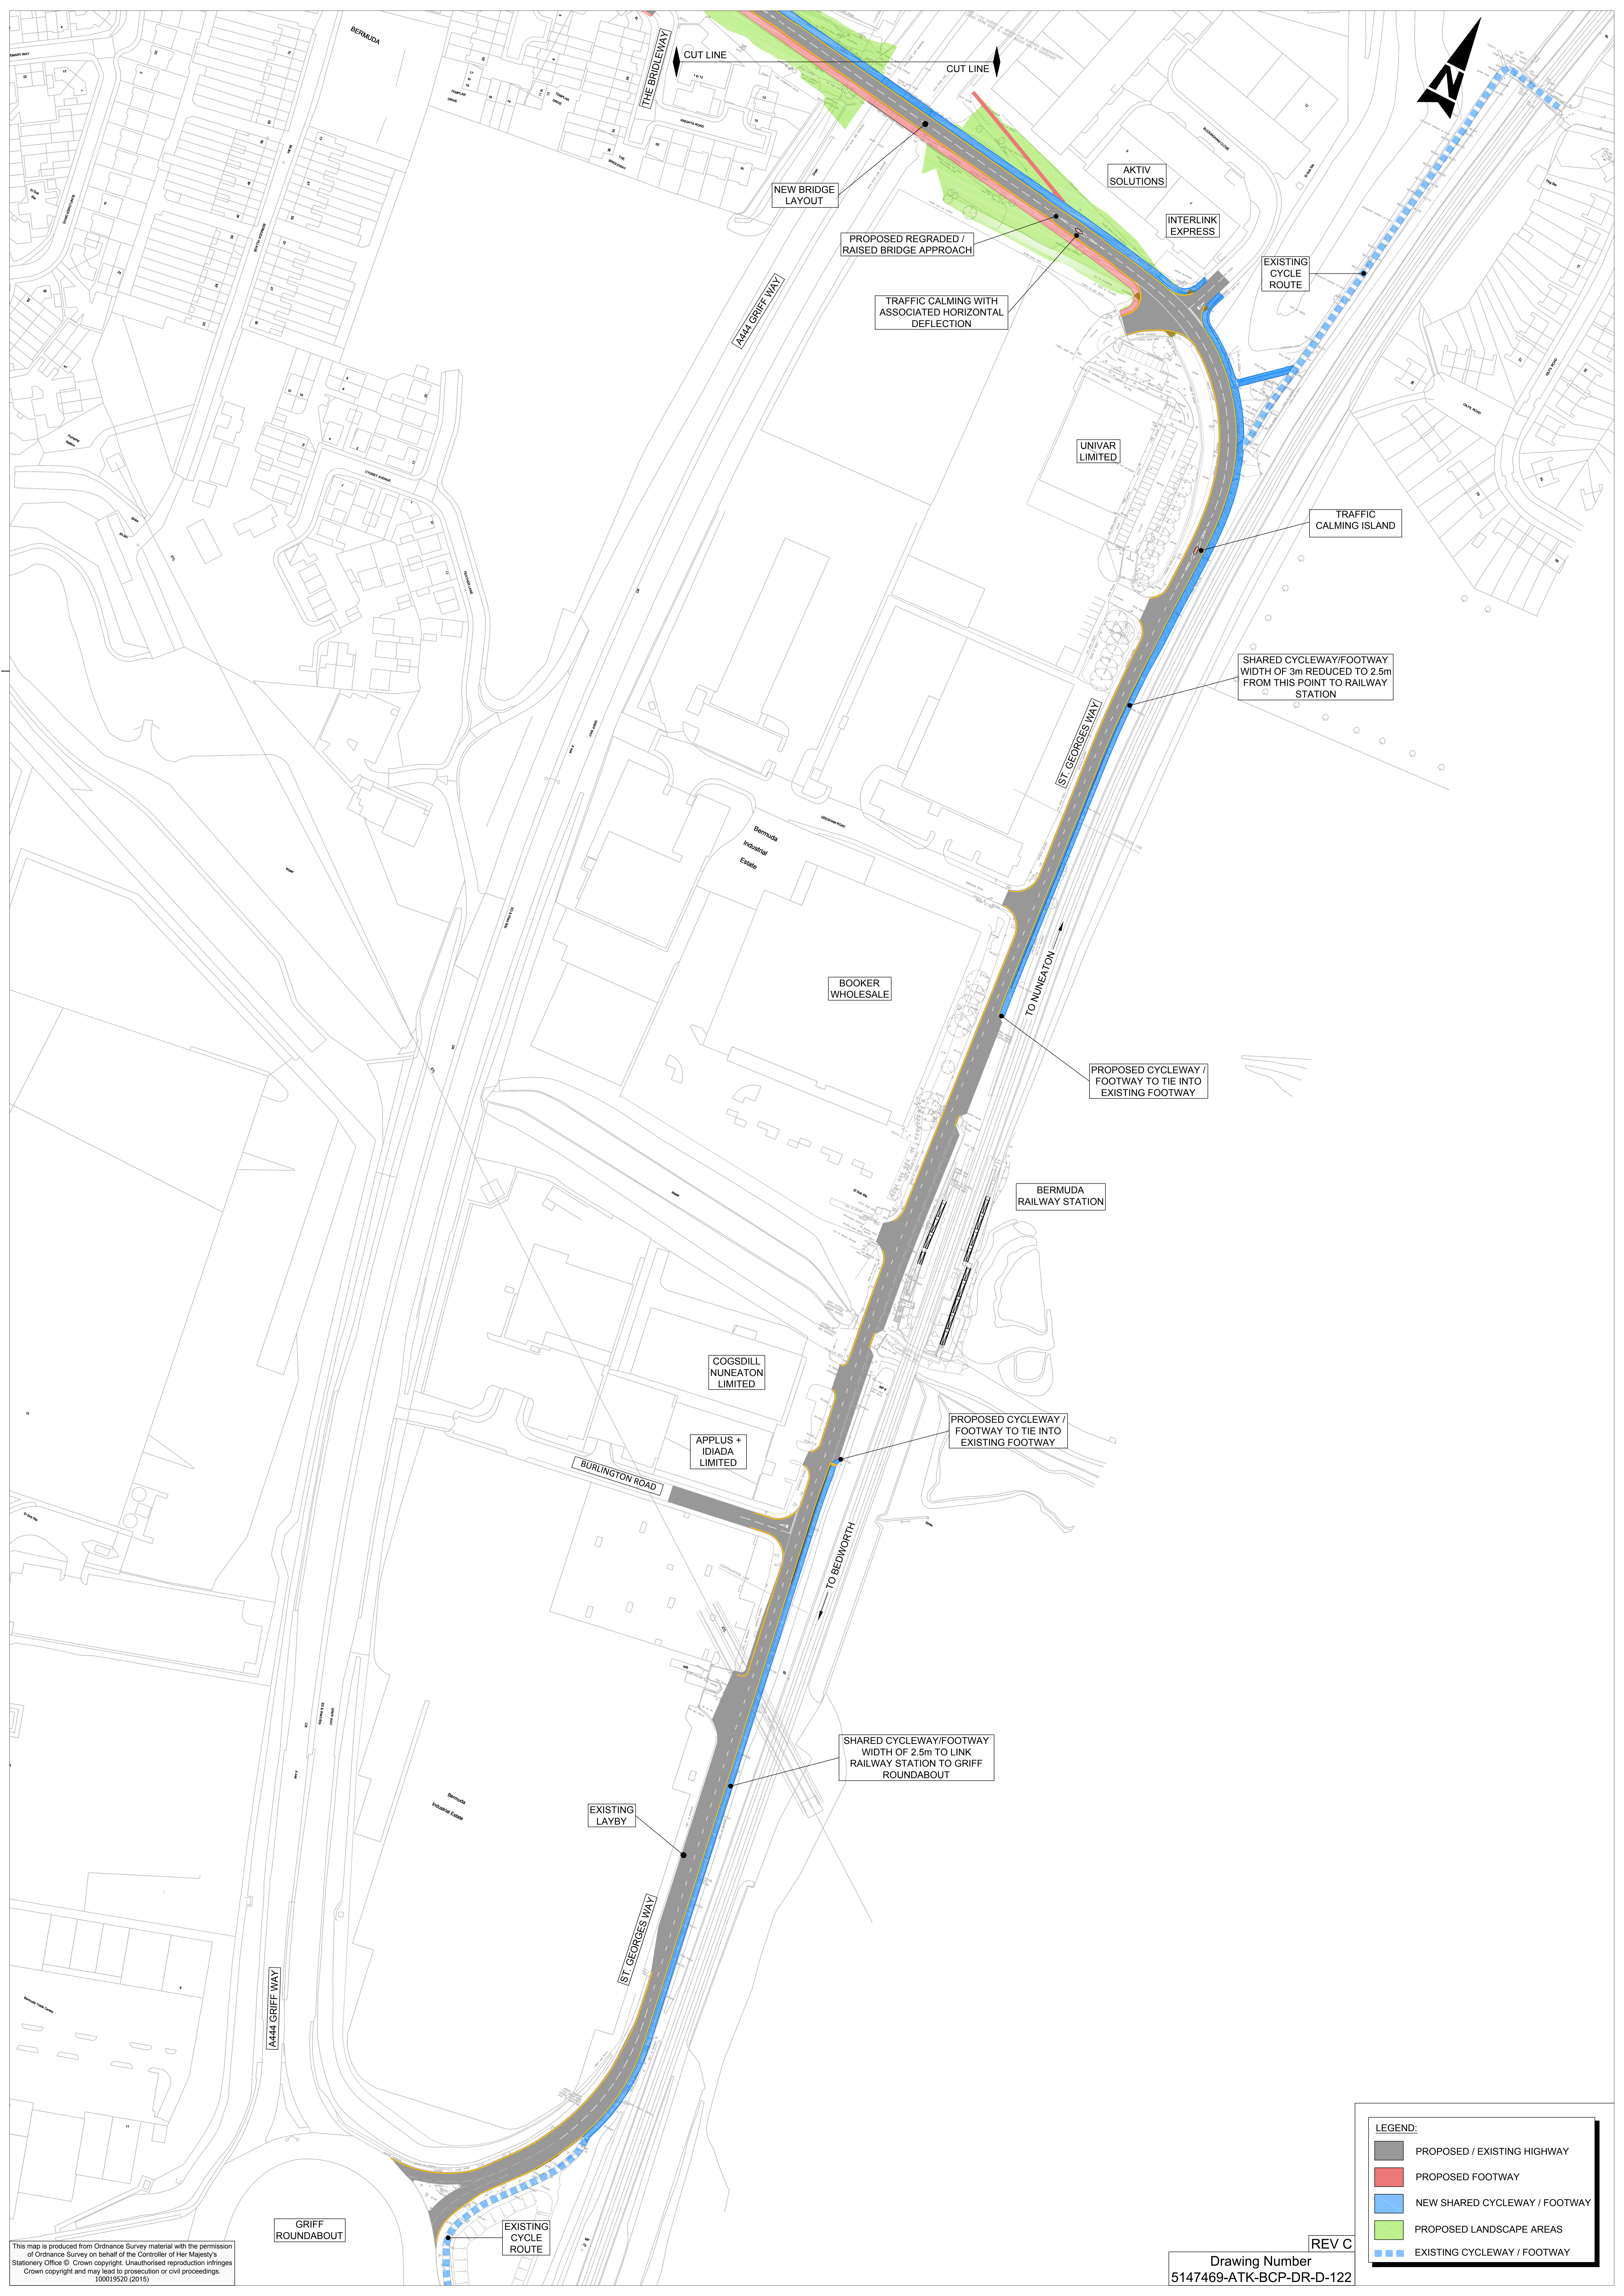

LEGEND:

	PROPOSED / EXISTING HIGHWAY
	PROPOSED FOOTWAY
	NEW SHARED CYCLEWAY / FOOTWAY
	PROPOSED LANDSCAPE AREAS
	EXISTING CYCLEWAY / FOOTWAY

Drawing Number
5147469-ATK-BCP-DR-D-122

REV C

This map is produced from Ordnance Survey material with the permission of Ordnance Survey on behalf of the Controller of Her Majesty's Stationery Office © Crown copyright. Unauthorised reproduction infringes Crown copyright and may lead to prosecution or civil proceedings. 100019520 (2015)