


**KEY**

- Carriageway
- Footway
- Footway/Cycleway
- SuDS
- Water
- Verge
- Landscaping/  
Low Level Planting
- Embankment
- Hard Standing
- Fence/Safety Barrier
- Proposed Boundary
- Highway Boundary

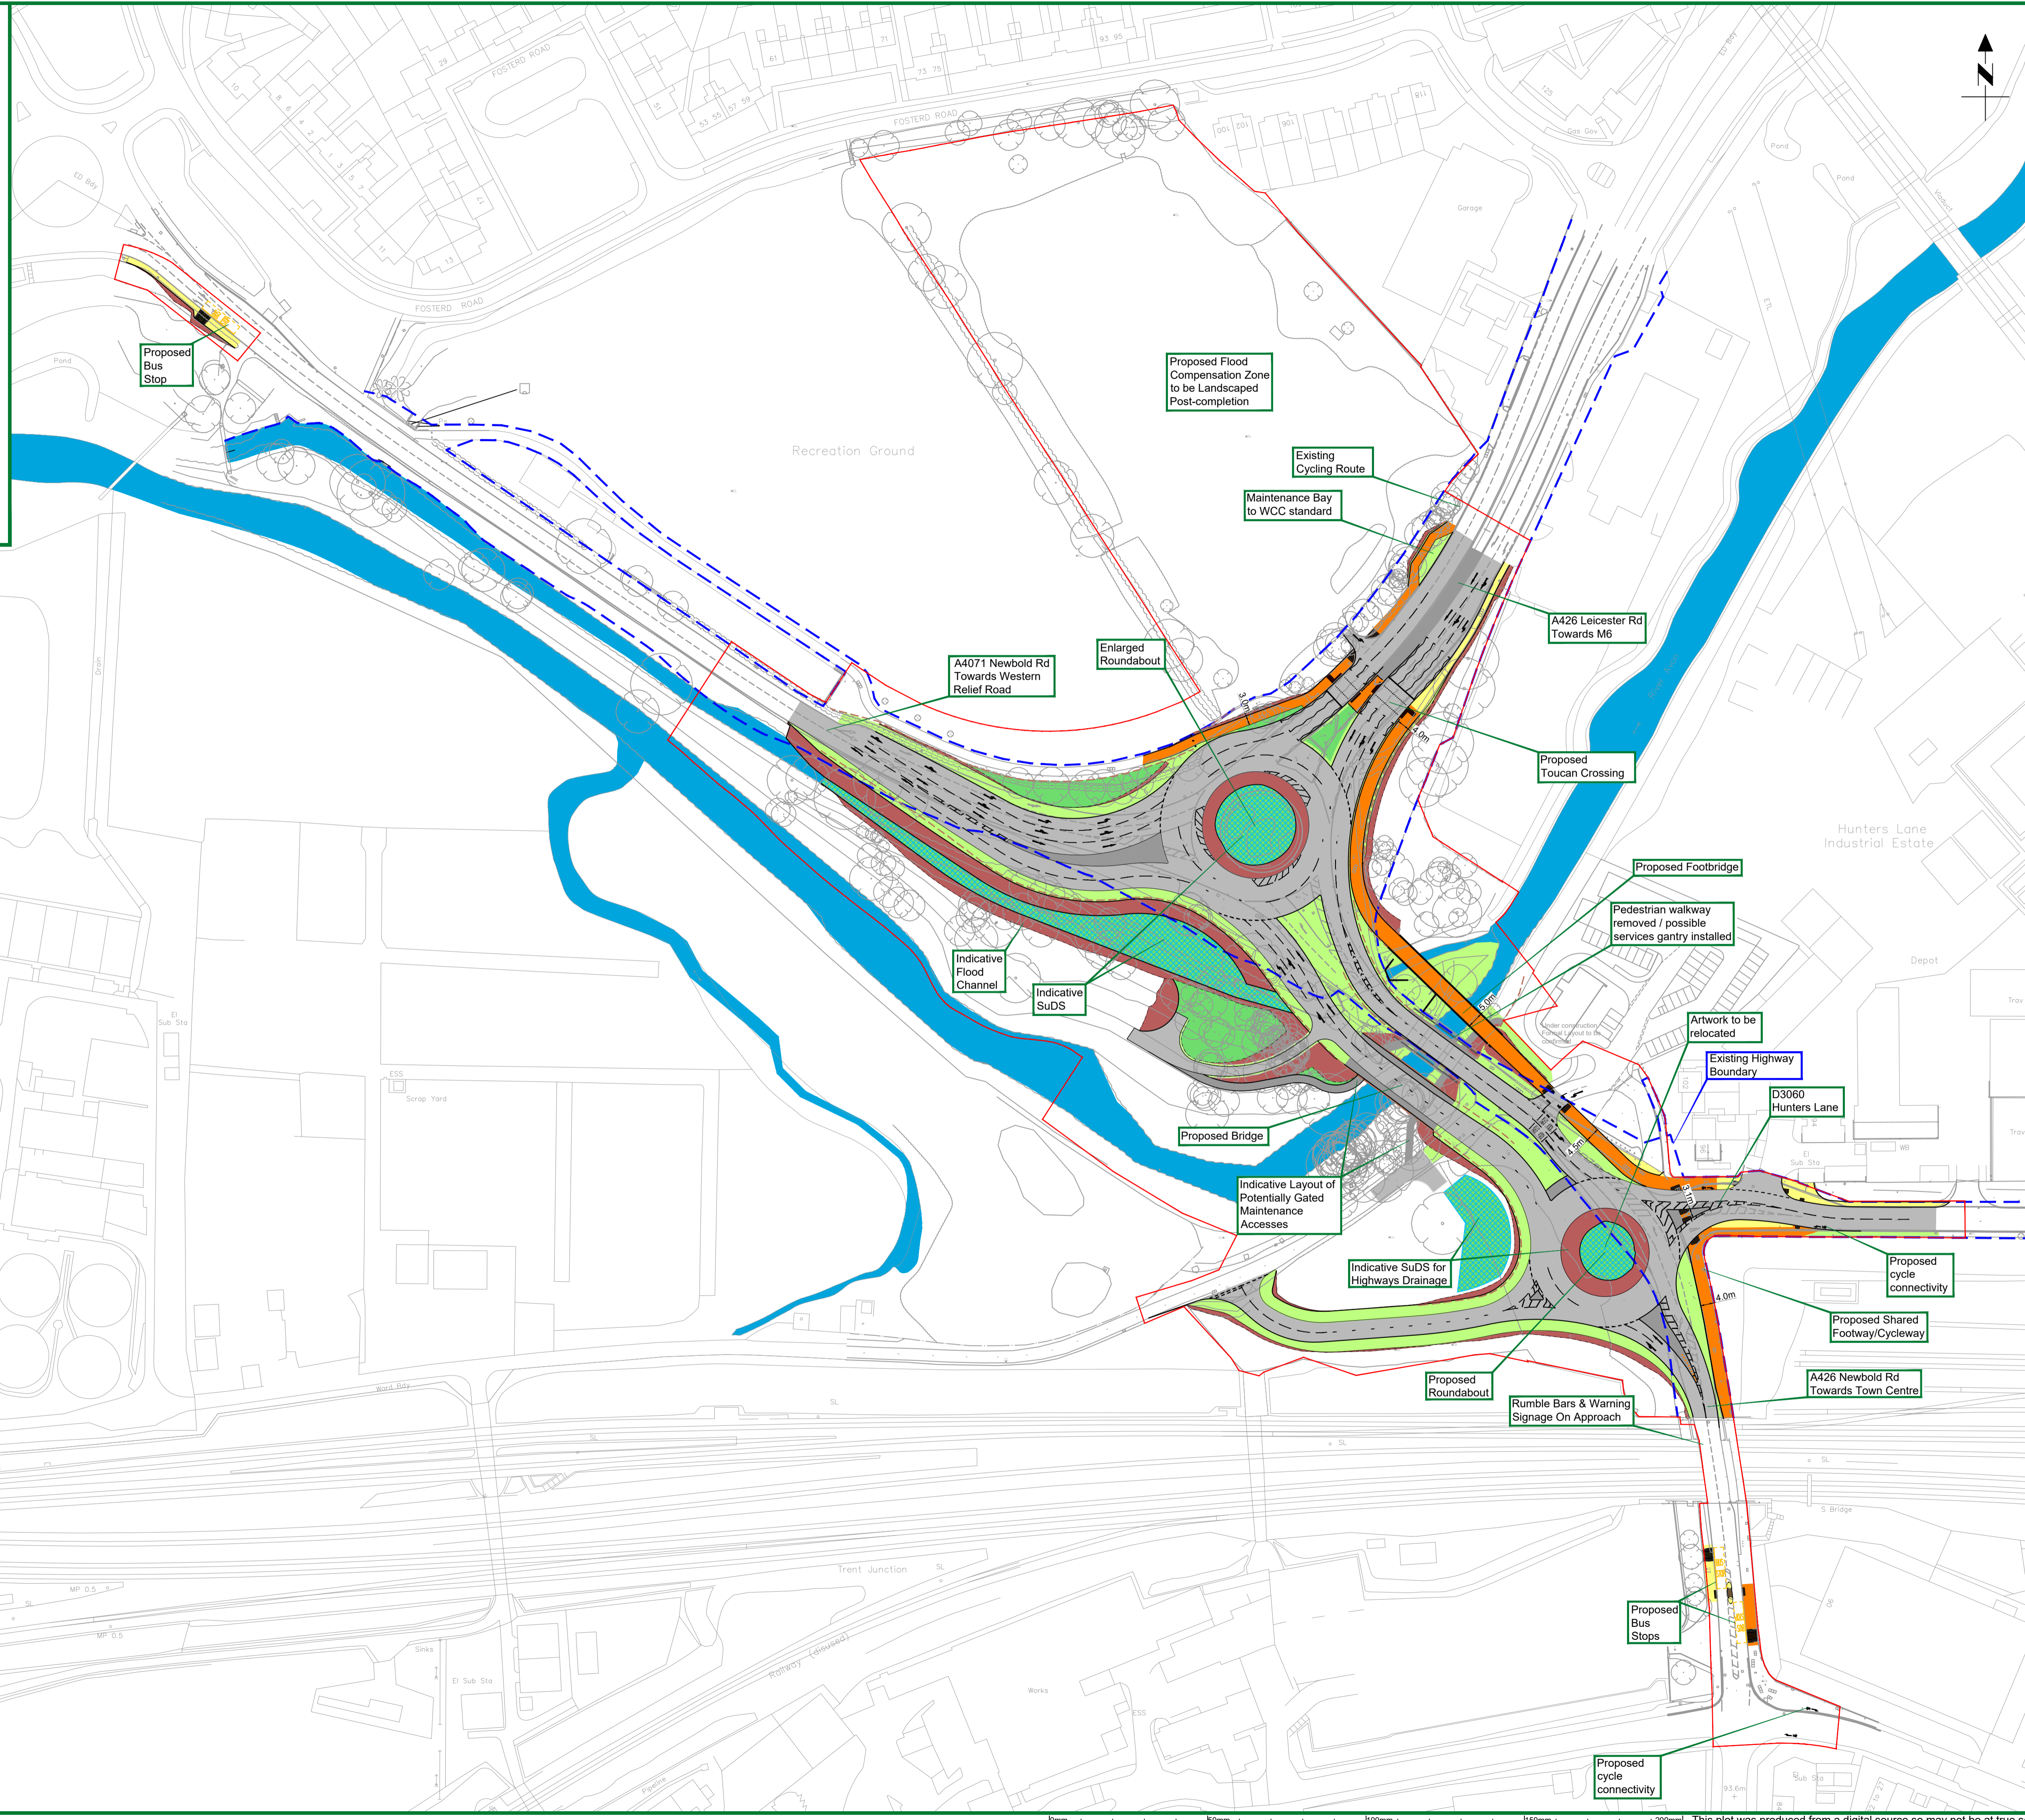

- NOTES**
1. Indicative culvert layout only, formal option to be confirmed.
  2. Indicative Sustainable Drainage Systems layout, to be confirmed.
  3. Coffee shop access tie-in levels to be confirmed with As Built topographical survey.

- ASSUMPTIONS FOR THE DESIGN:**
1. Horizontal Alignment as per approved Departures and Exceptions and RSA Stage 1.
  2. Avon Mill Lane options depend on Land Ownership of existing fenced area.
  3. Existing Bridge to be retained.
  4. Proposed footbridge and bridge raised levels to account for 100y storm + 40% climate change.
  5. Shared use 4m wide footway from Hunter's Lane to Leicester Road Toucan Crossing.

**PROJECT PHASE STATUS: CONCEPT OPTIMISING**

Drawing Content Status:  
PRE-FEASIBILITY WORK IN PROGRESS (ILLUSTRATIVE ONLY)

Suitable For:  
INTERNAL USE (DESIGN / DELIVERY TEAMS), CONSULTATION

**PROJECT PROGRESS:**

REV	DRN	AMENDMENT	DATE
D	RJP	Culvert Design update	16/08/23
C	RJP	Culvert Design update	02/08/23
B	EMF	Design updates	26/07/23
A	EMF	RSA Stage 1 updates	08/09/22

**Warwickshire County Council**  
Engineering Design Services

Engineering Design Services  
Environment Services, Communities  
Shire Hall Post Room  
Warwick  
CV34 4SP  
Tel: 01926 410410  
Web: www.warwickshire.gov.uk

**UNCONTROLLED DRAWING - NOT TO BE PRINTED**

PROJECT  
**A426/A4071 Avon Mill and Hunters Lane Improvement Scheme**

TITLE  
**Conceptual Design (Scheme Layout Plan)**

Dim	EM	CK'd	RJP	App'd	AC
Date	24-01-22	Date	16-08-23	Date	16-08-23

Status **Approved (Level 2)**

Scale **1:1000** Sheet size **A1**

DRG. NO. **9.2-333-010-6001** Rev. **D**